



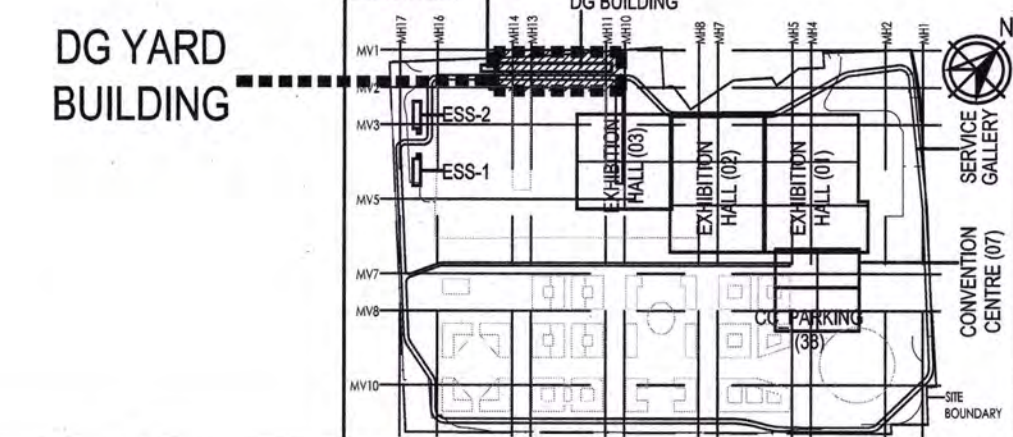
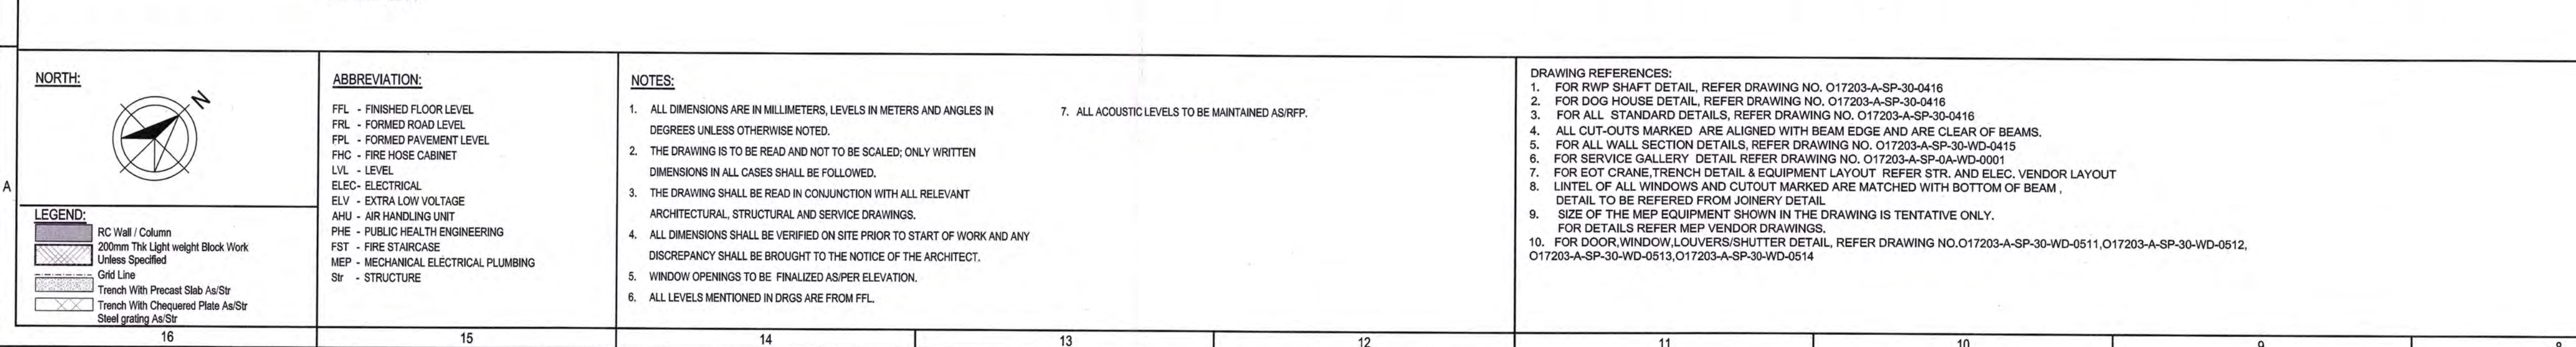
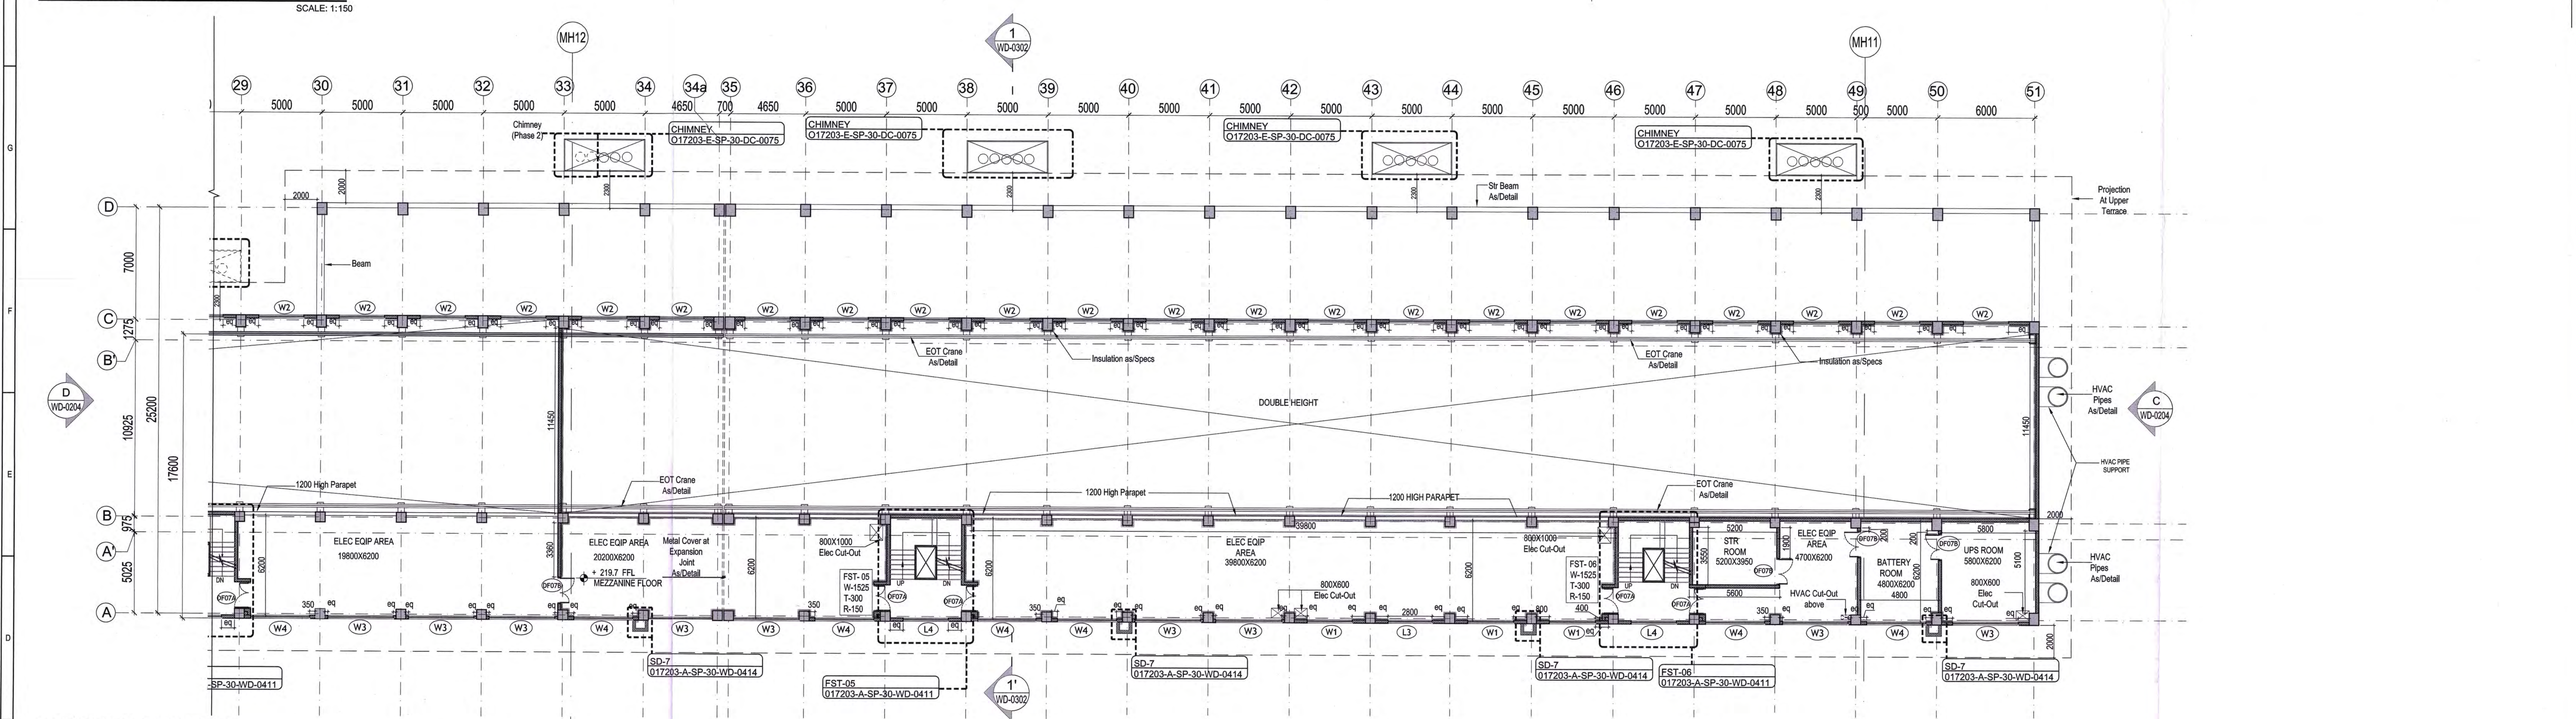
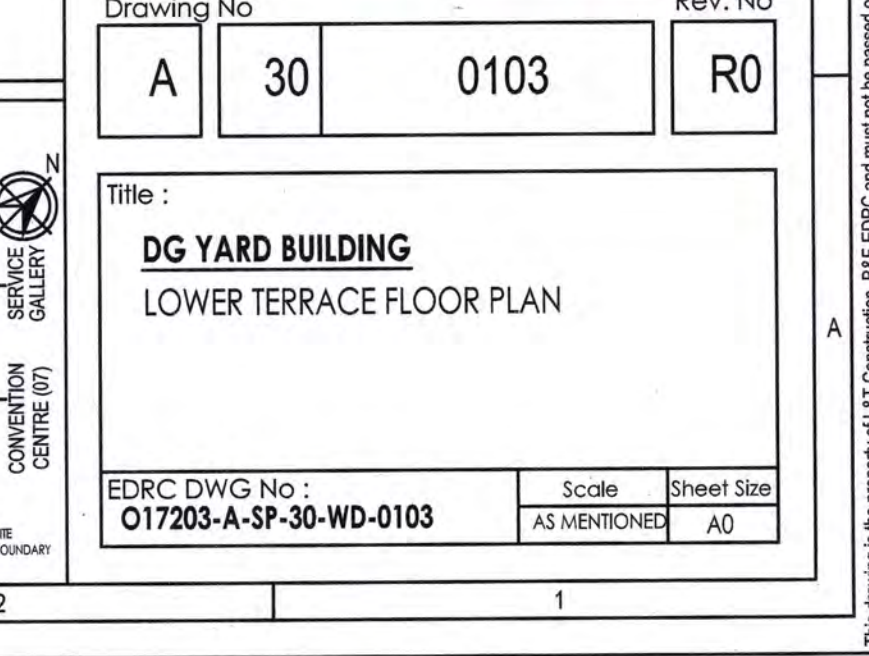
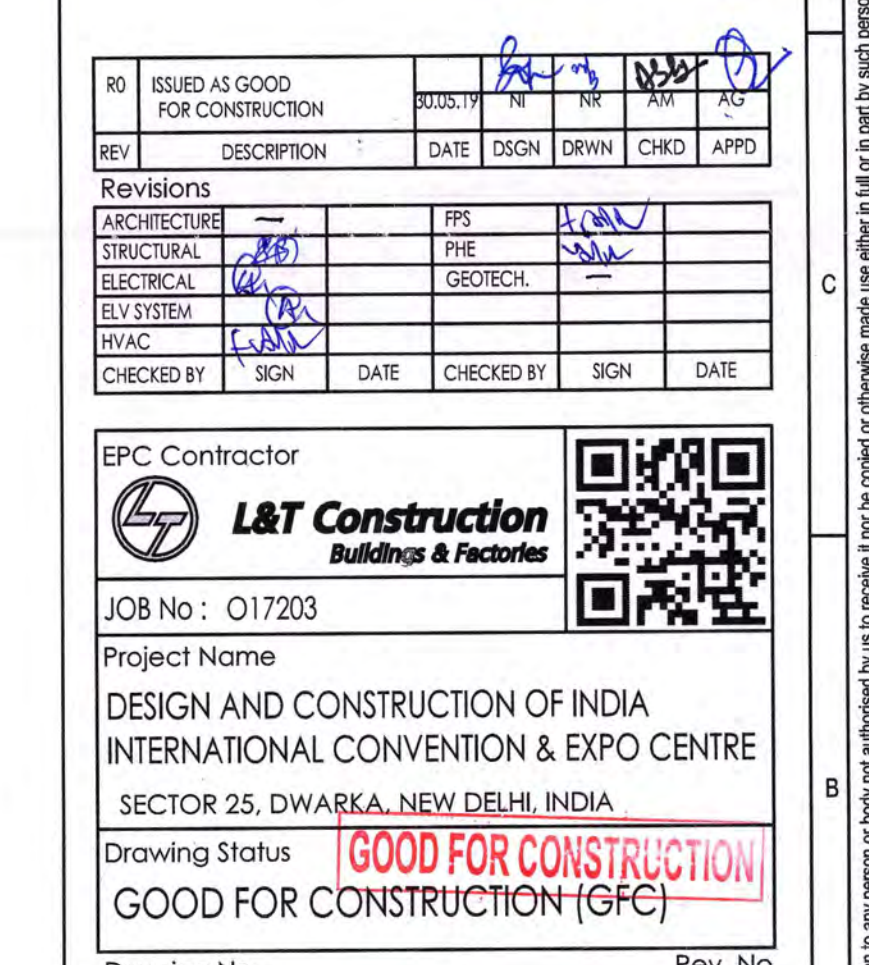
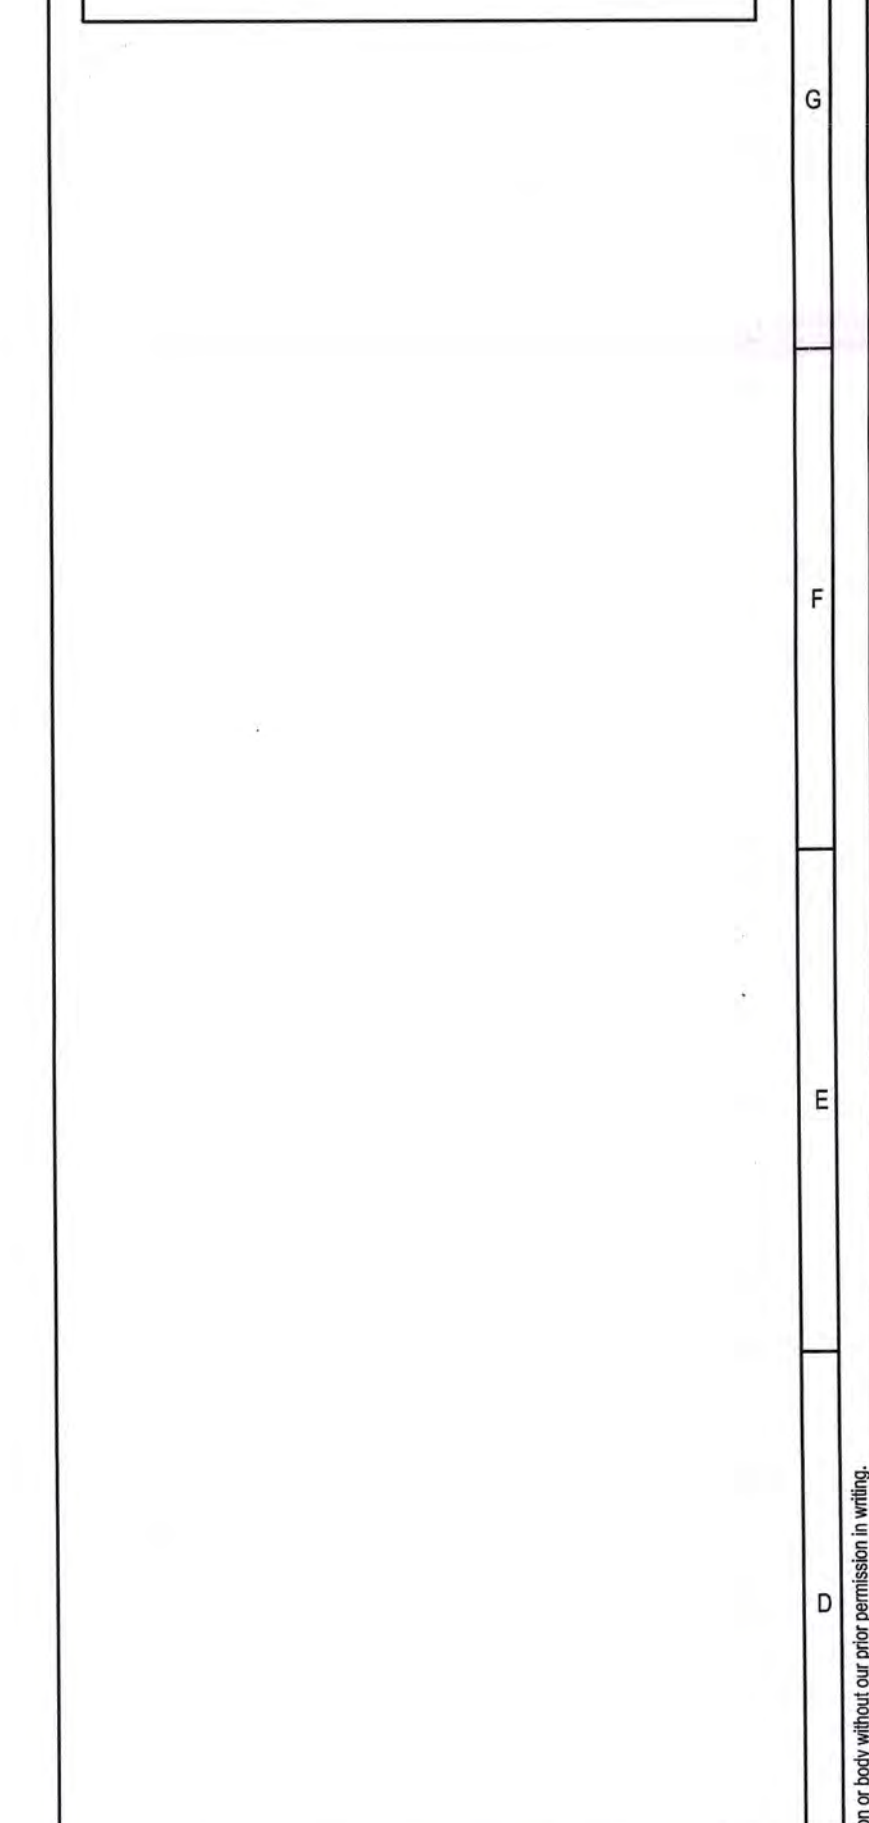
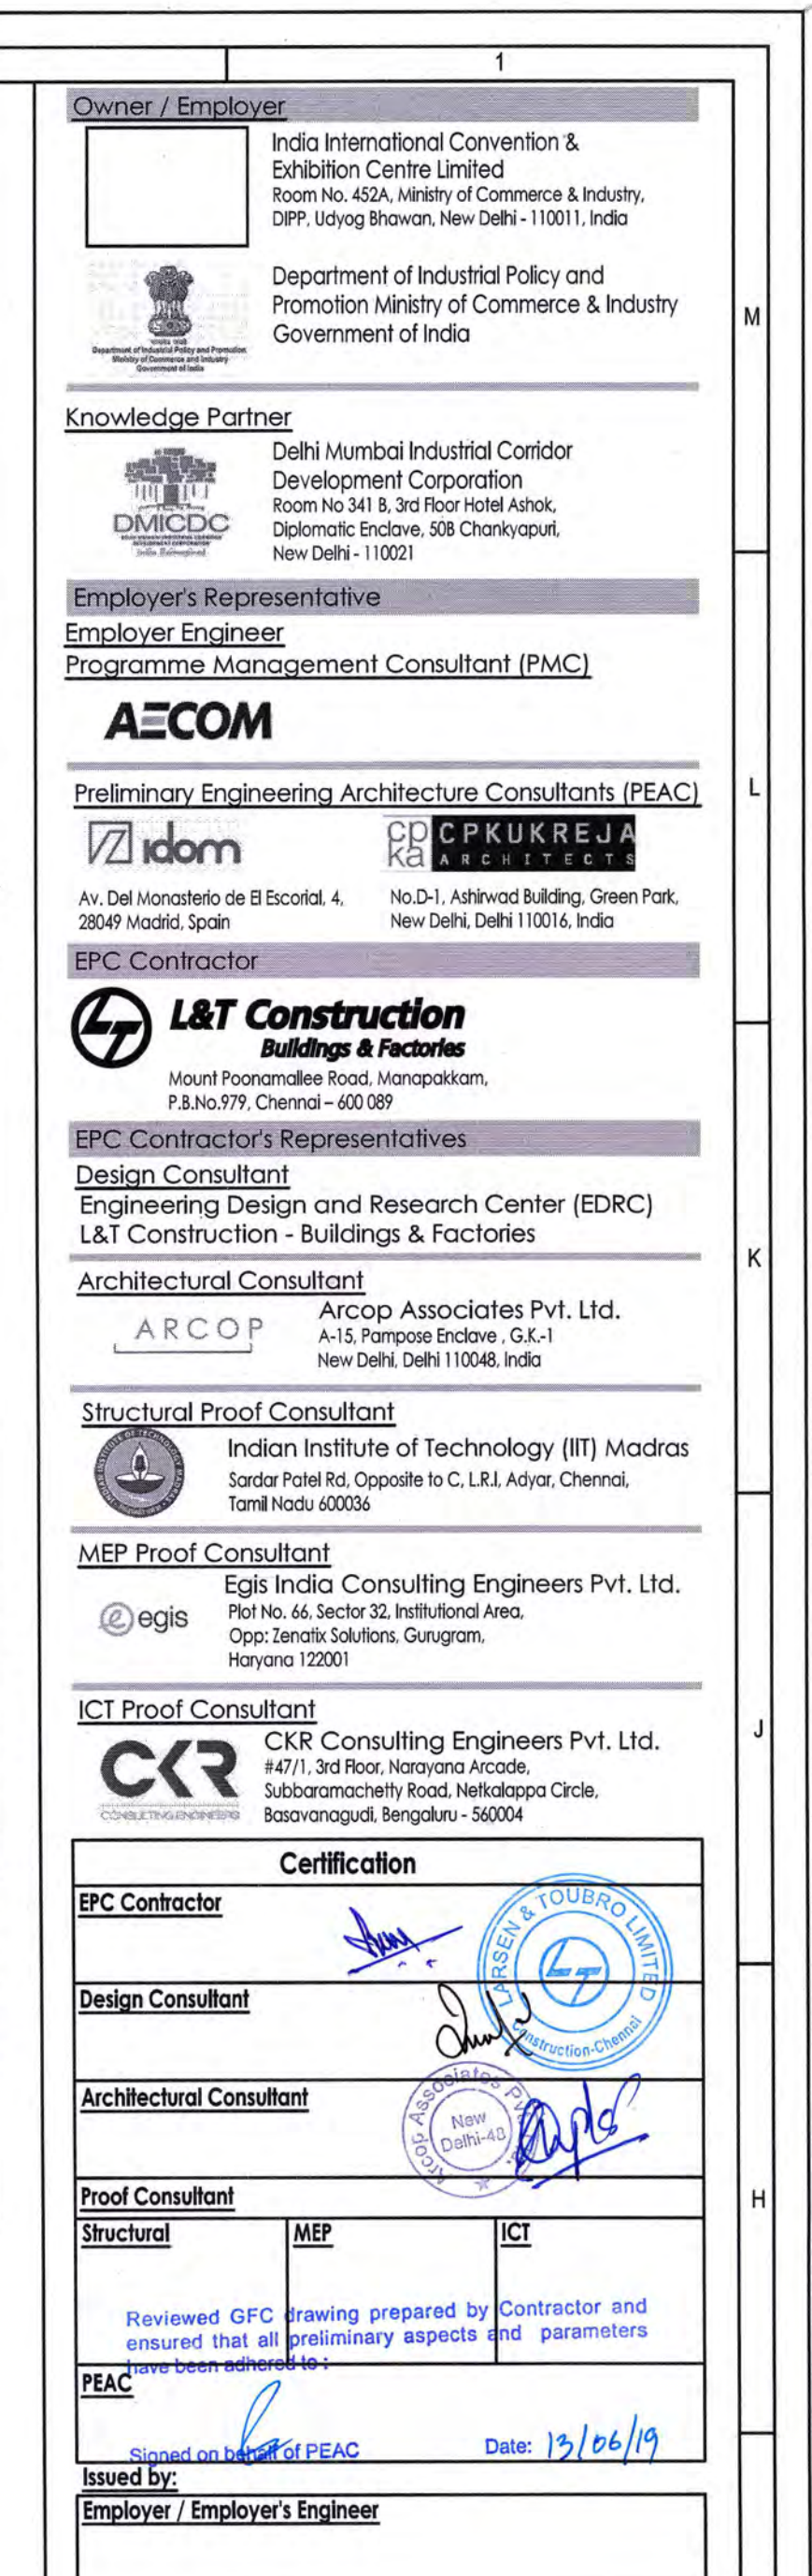



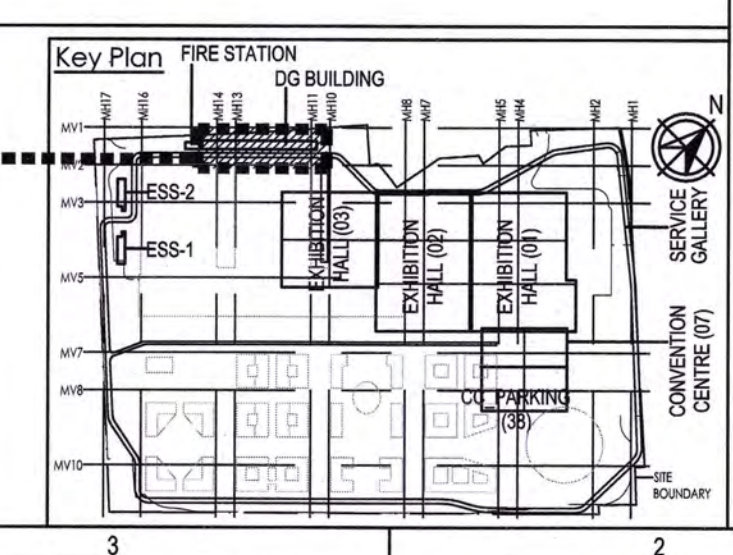




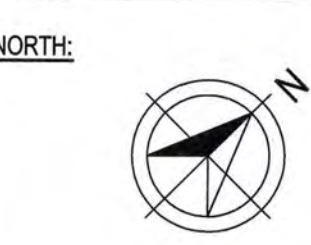


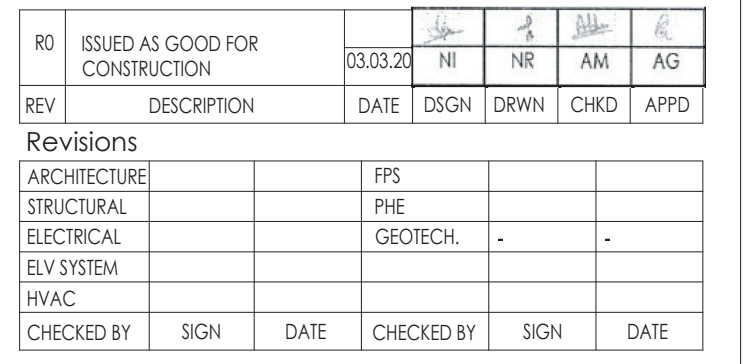

NO	REVISED AS FOR CONSTRUCTION	DATE	BY	CHKD	APPD
REV	DESCRIPTION	DATE	DONE	DRWN	CHKD
Revisions 1. _____ 2. _____ 

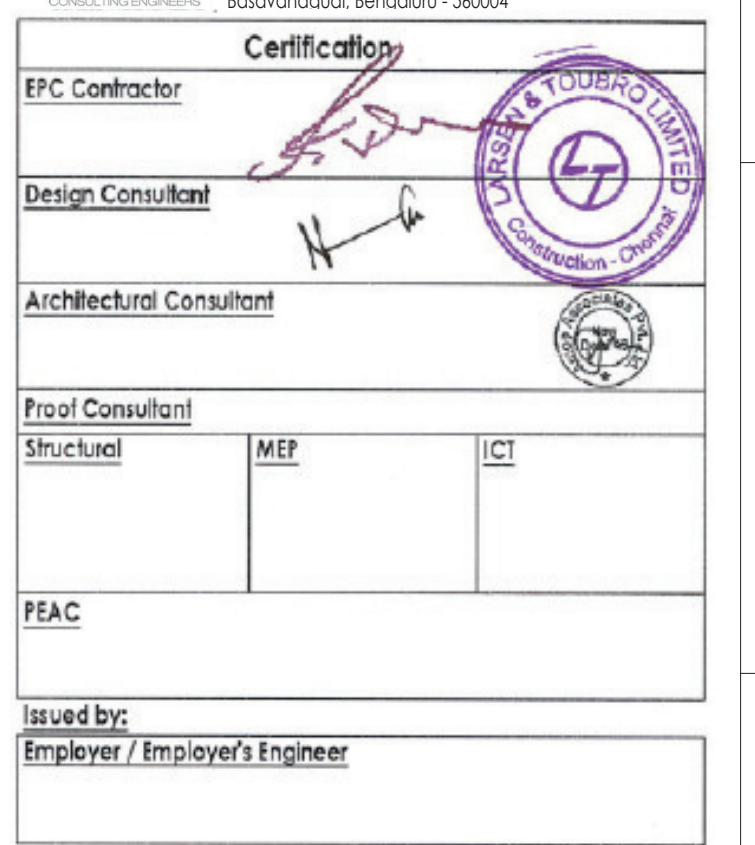

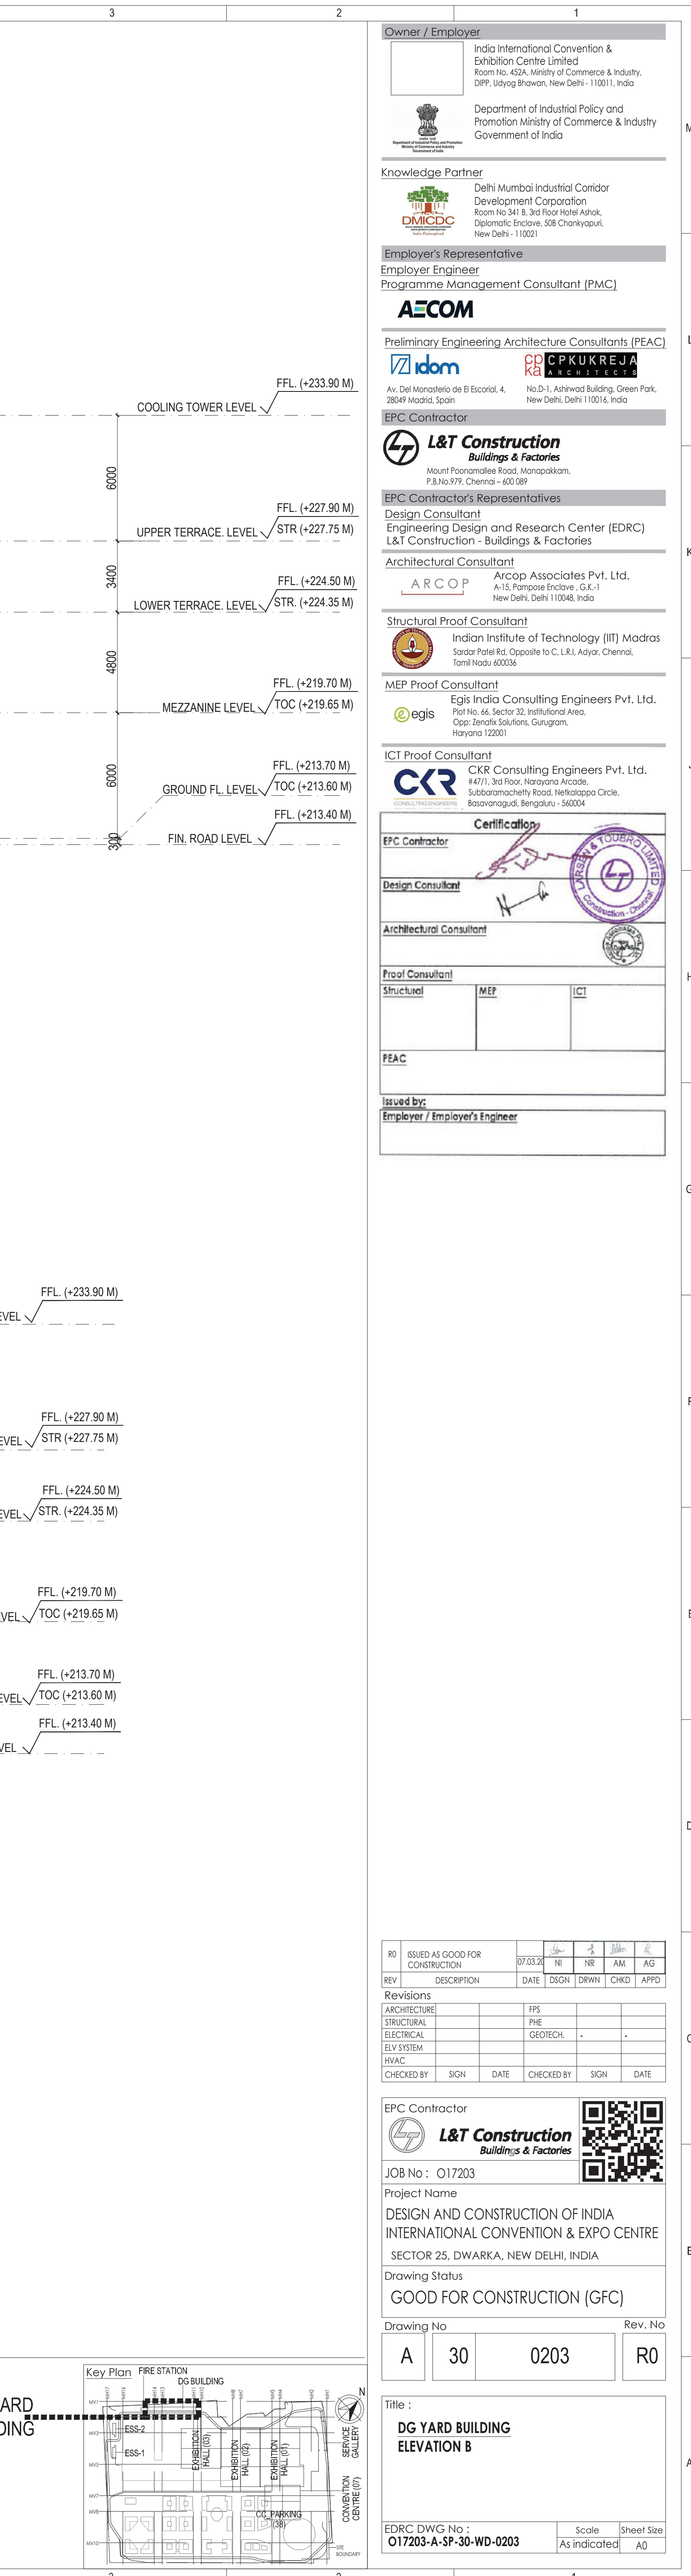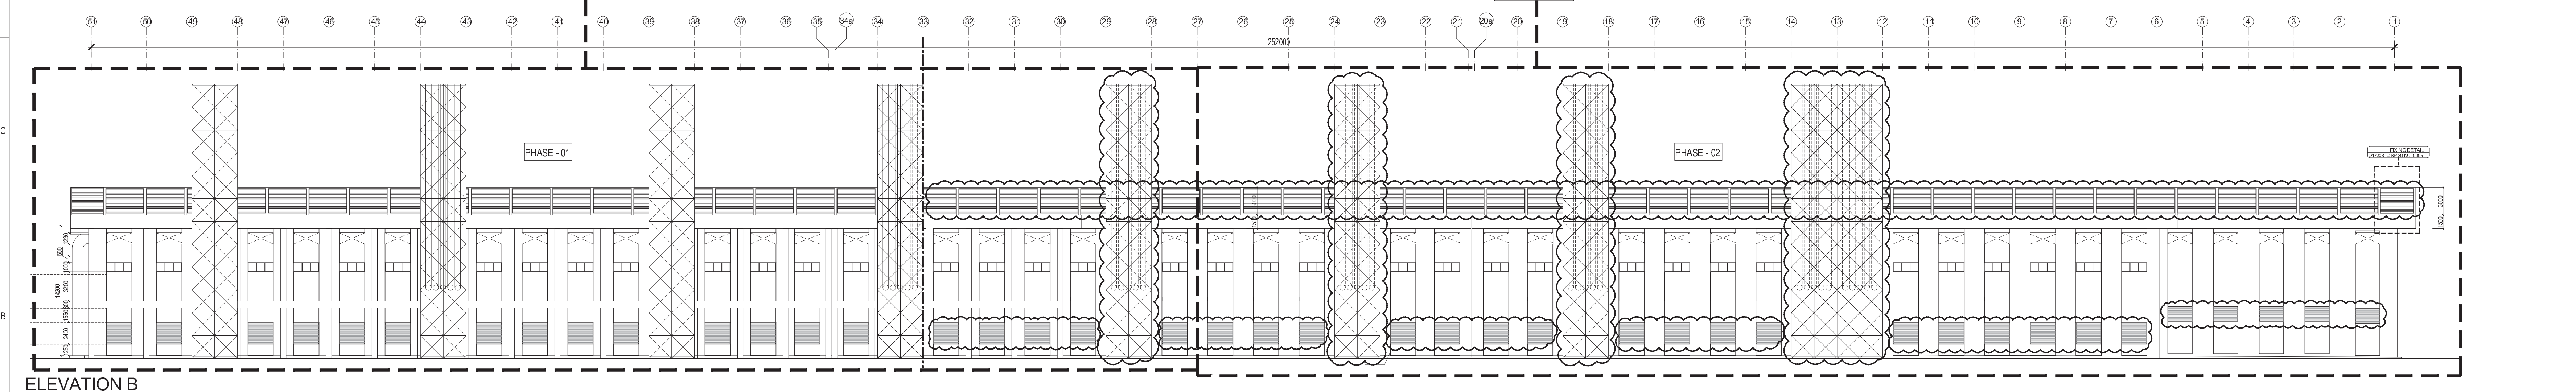

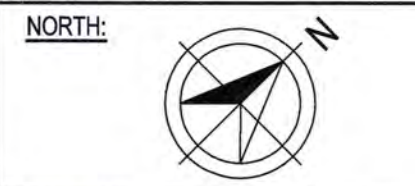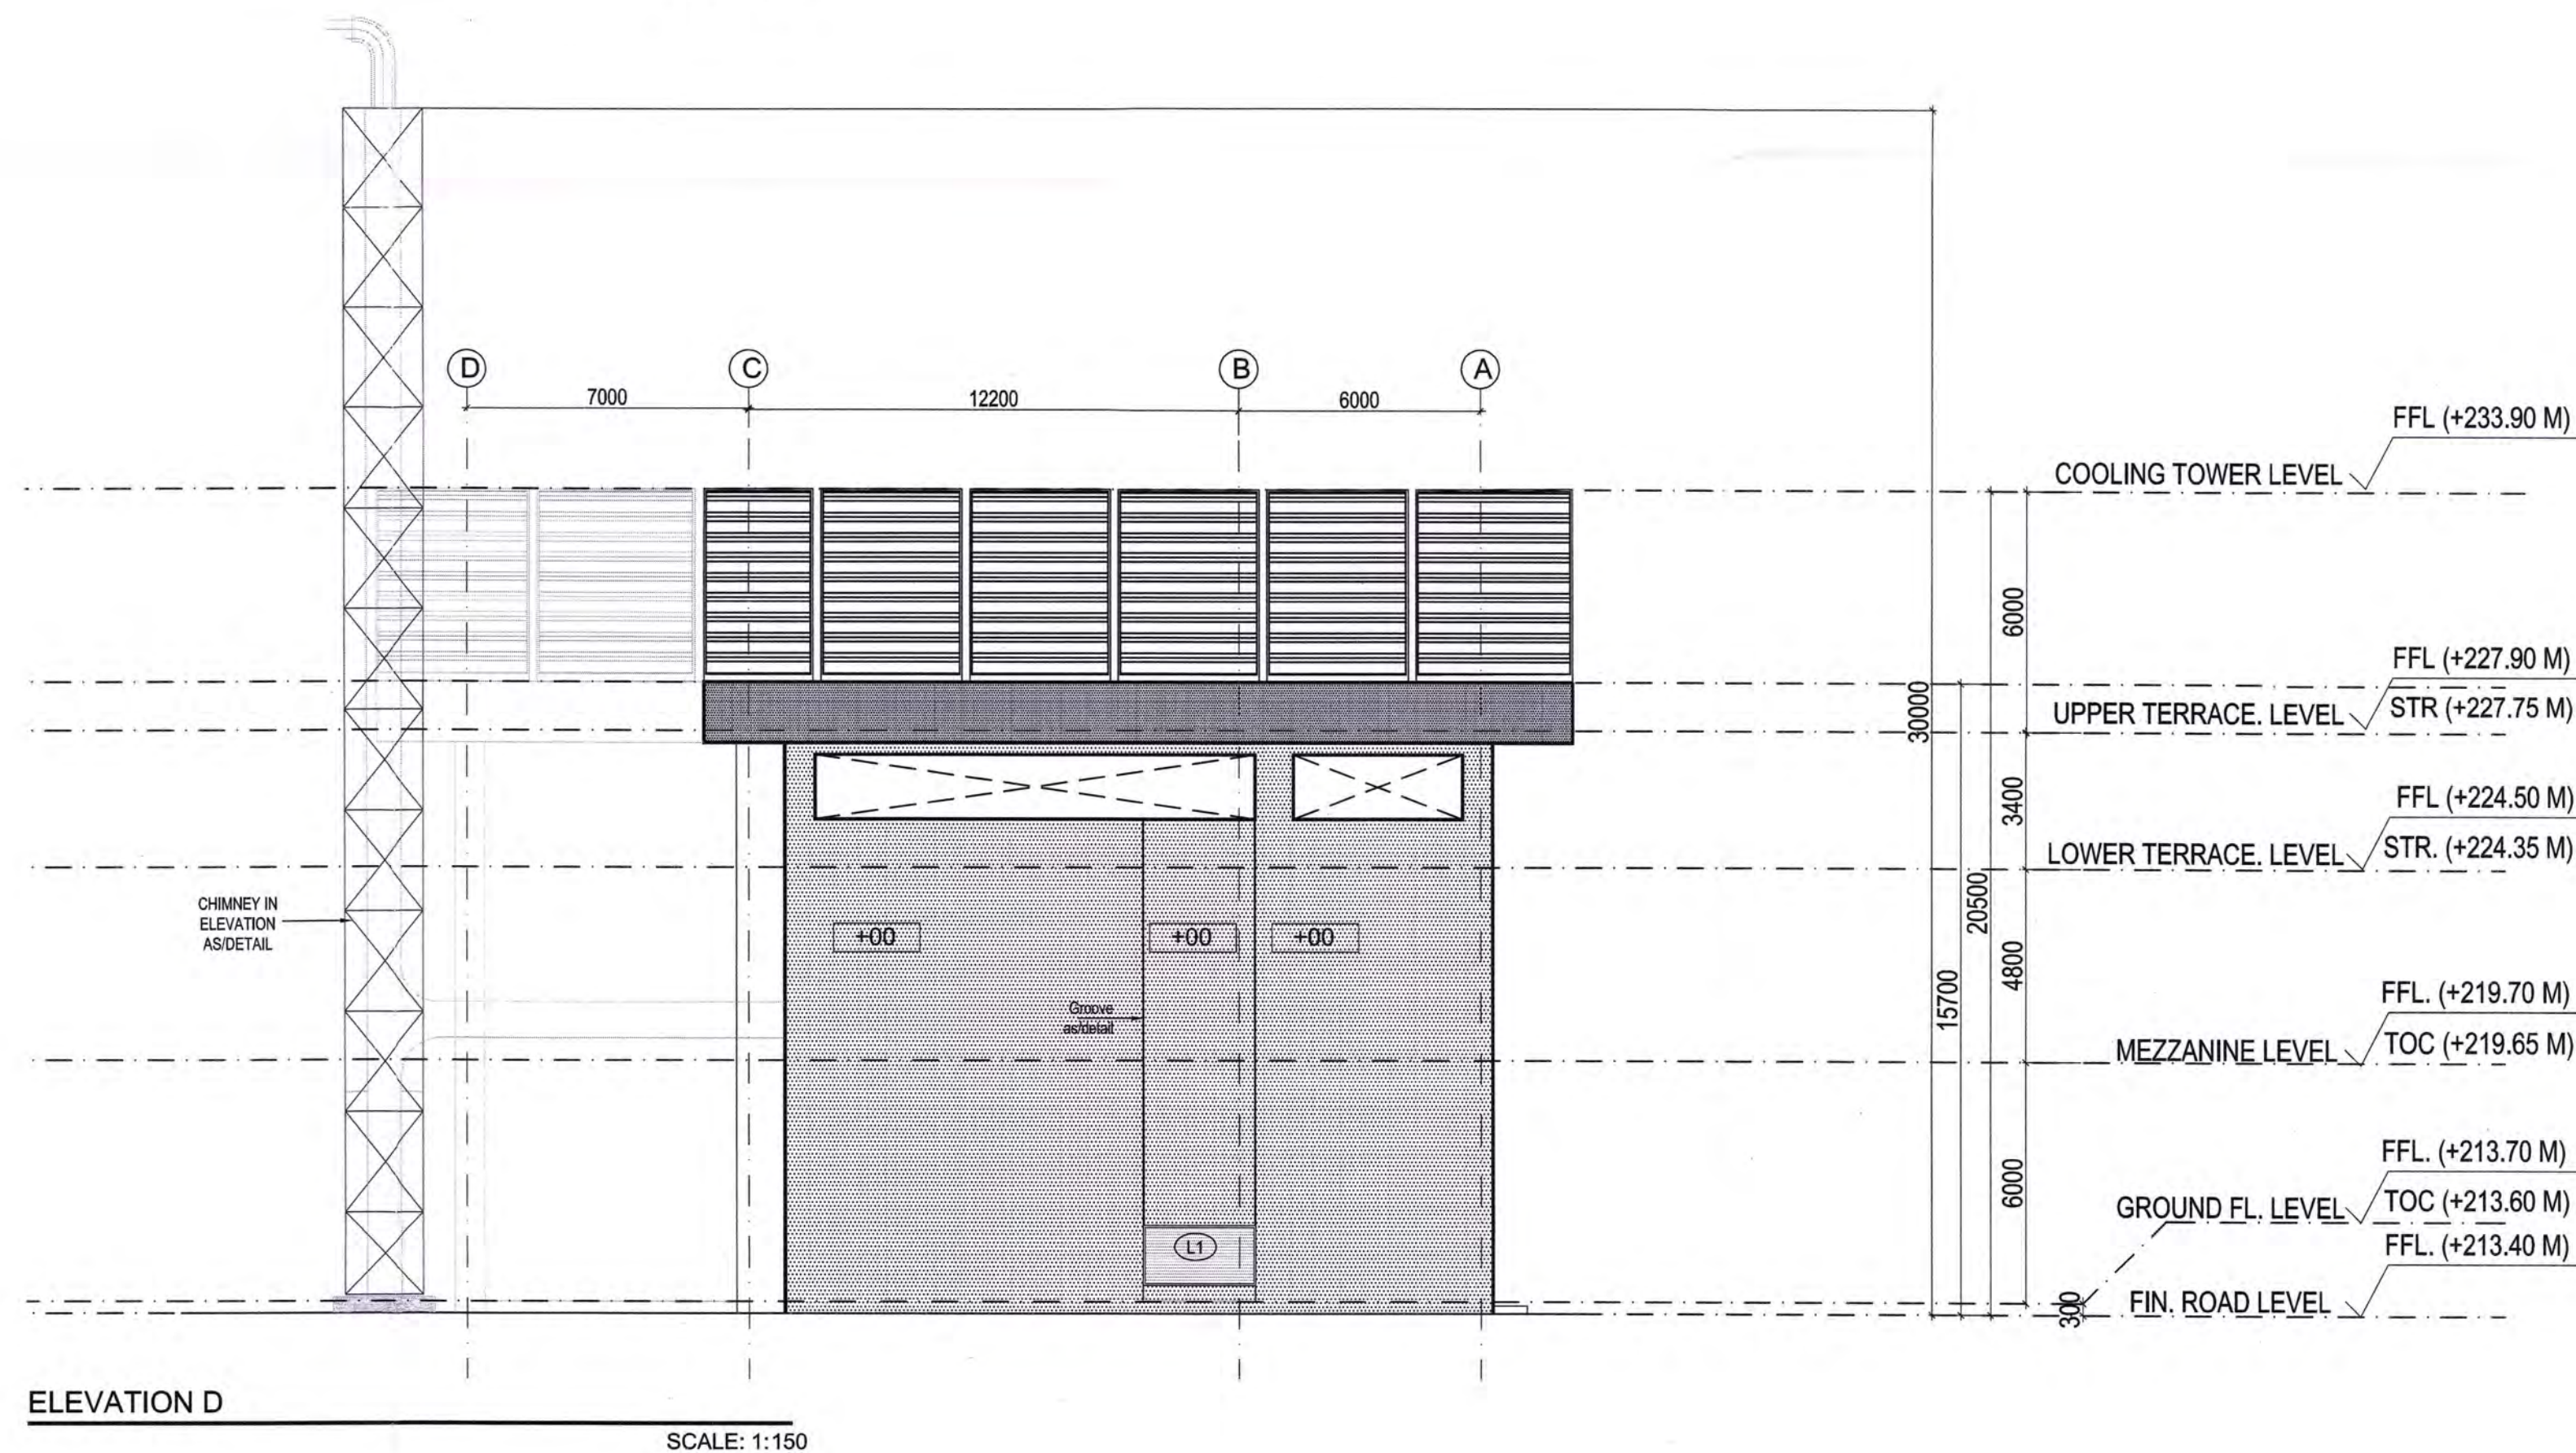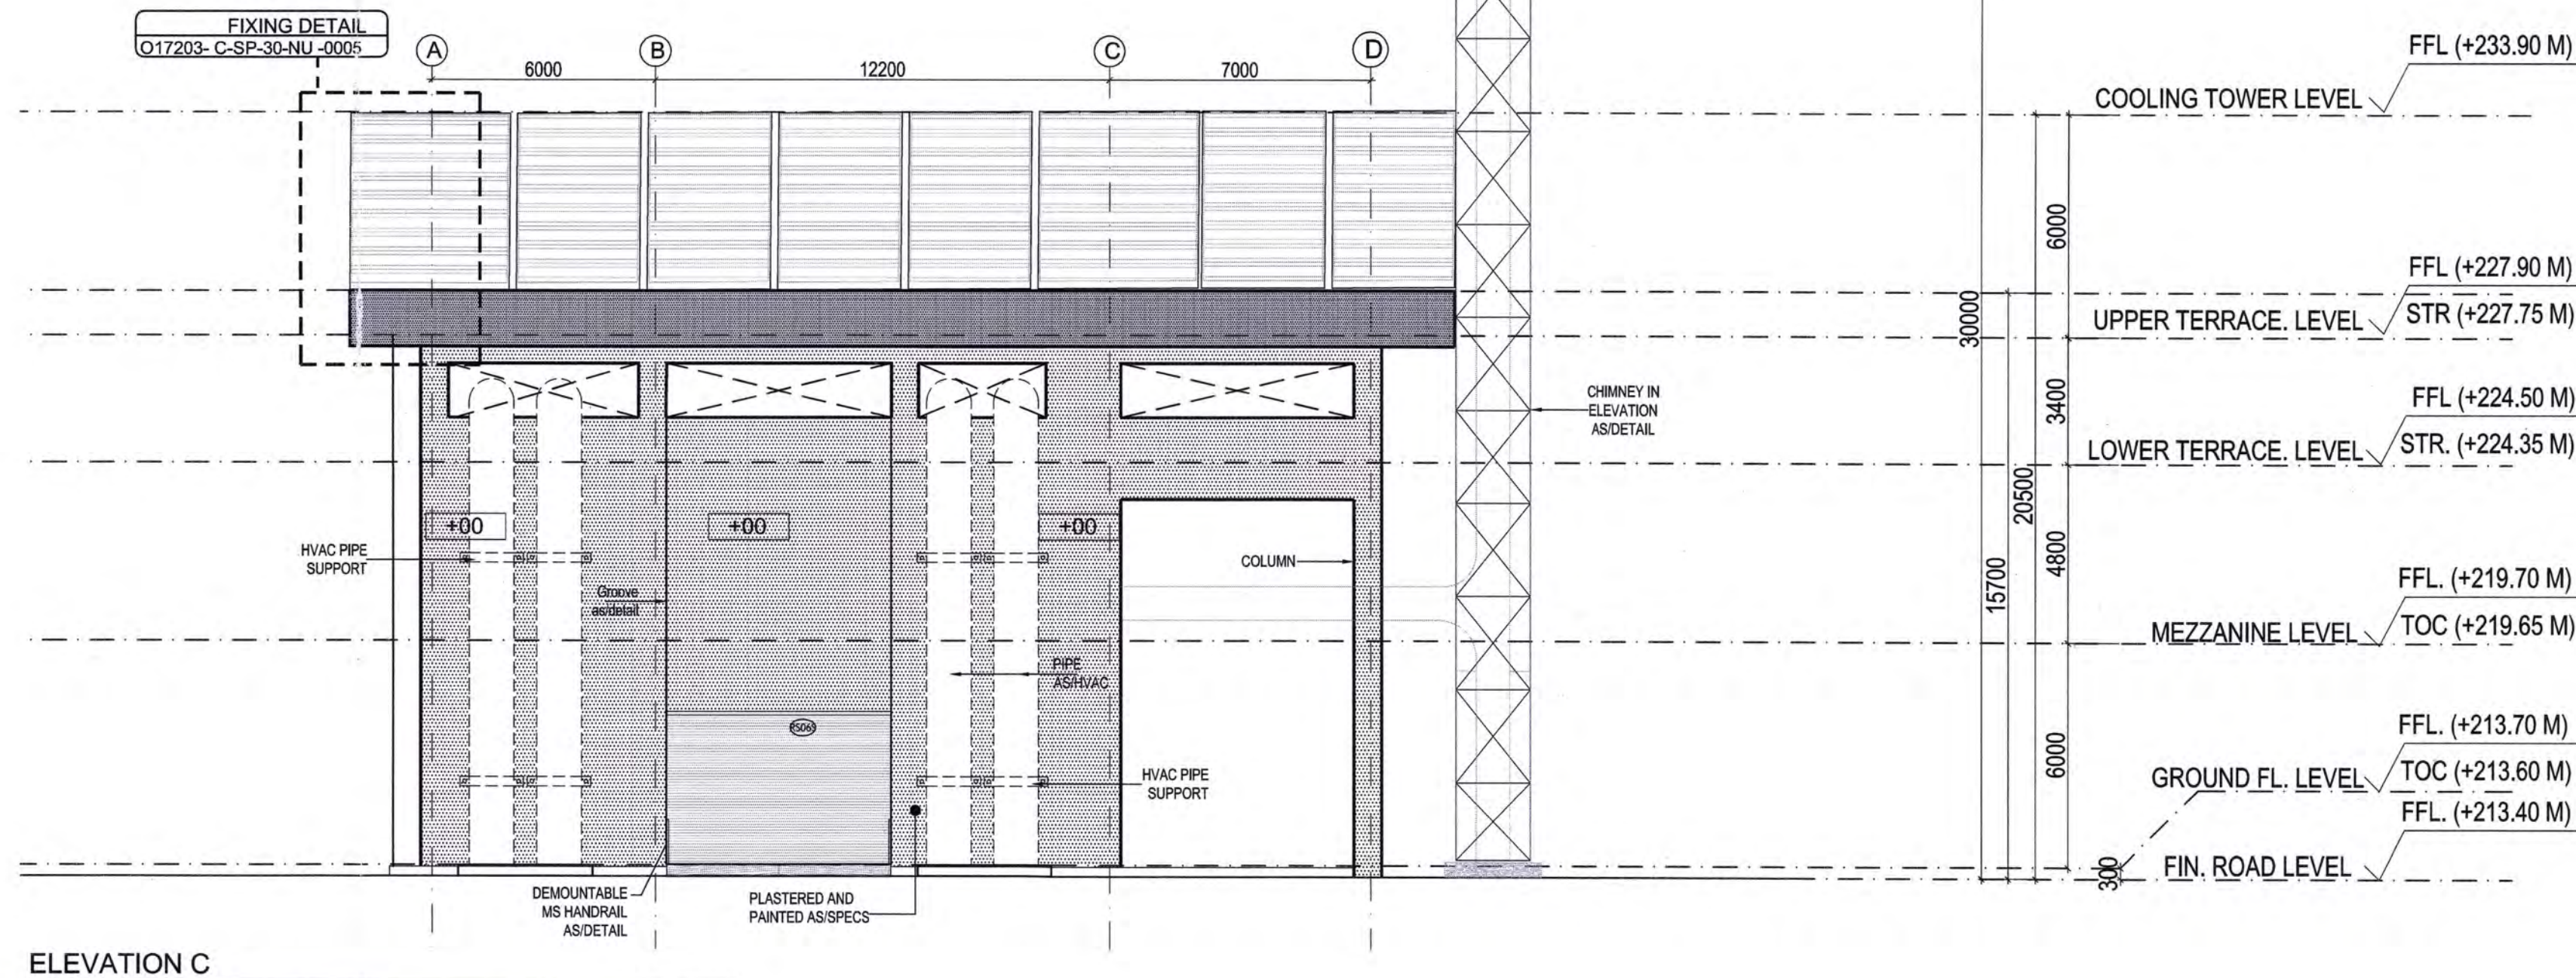

LEGEND:

- RC Wall / Column
- 200mm THK Block Work Unless Specified
- Gnd Line
- Trench With Precast Slab As/Str
- Trench With Chequered Plate As/Str

ABBREVIATION:

FFL - FINISHED FLOOR LEVEL
FRL - FORMED ROAD LEVEL
FPL - FORMED PAVEMENT LEVEL
FHC - FIRE HOSE CABINET
LVL - LEVEL
ELEC - ELECTRICAL
ELV - EXTRA LOW VOLTAGE
AHU - AIR HANDLING UNIT
PHE - PUBLIC HEALTH ENGINEERING
MEP - MECHANICAL ELECTRICAL PLUMBING
Str - STRUCTURE


NOTES:

- ALL DIMENSIONS ARE IN MILLIMETERS, LEVELS IN METERS AND ANGLES IN DEGREES UNLESS OTHERWISE NOTED.
- THE DRAWING IS TO BE READ AND NOT TO BE SCALED; ONLY WRITTEN DIMENSIONS IN ALL CASES SHALL BE FOLLOWED.
- THE DRAWING SHALL BE READ IN CONJUNCTION WITH ALL RELEVANT ARCHITECTURAL, STRUCTURAL AND SERVICE DRAWINGS.
- ALL DIMENSIONS SHALL BE VERIFIED ON SITE PRIOR TO START OF WORK AND ANY DISCREPANCY SHALL BE BROUGHT TO THE NOTICE OF THE ARCHITECT.
- WINDOW OPENINGS TO BE FINALIZED AS/PER ELEVATION.
- ALL LEVELS MENTIONED IN DRGS ARE FROM FFL.
- SIZE OF THE MEP EQUIPMENT SHOWN IN THE DRAWING IS TENTATIVE ONLY. FOR DETAILS REFER MEP VENDOR DRAWINGS.
- FOR FINISHES, REFER TO THE FINISHING SCHEDULE.
- ALL ACOUSTIC LEVELS TO BE MAINTAINED AS/PER.
- ALL MASONRY CUTOUT WITH METAL MESH (PHASE 1).

DRAWING REFERENCES:

- FOR FLOOR PANS REFER DRAWING NO. O17203-A-SP-30-WD-0101, O17203-A-SP-30-WD-0102, O17203-A-SP-30-WD-0103, O17203-A-SP-30-WD-0104
- FOR DOG HOUSE DETAIL, REFER DRAWING NO. O17203-A-SP-30-0416
- FOR STANDARD DETAILS, REFER DRAWING NO. O17203-A-SP-30-0418
- FOR ALL WALL SECTION DETAILS, REFER DRAWING NO. O17203-A-SP-30-WD-0415
- ALL CUT-OUTS MARKED ARE CLEAR OF BEAMS.
- FOR SERVICE GALLERY DETAIL, REFER DRAWING NO. O17203-A-SP-30-WD-0001
- FOR EOT CRANE, TRENCH DETAIL & EQUIPMENT LAYOUT, REFER STR. AND ELEC. VENDOR LAYOUT.
- LINE OF ALL WINDOWS AND CUTOUT MARKED ARE MATCHED WITH BOTTOM OF BEAM.
- DETAIL TO BE REFERRED FROM JOINERY DETAIL.
- FOR SAUCER DRAIN DETAILS, REFER DRAWING NO. O17203-A-SP-30-0416
- SIZE OF THE MEP EQUIPMENT SHOWN IN THE DRAWING IS TENTATIVE ONLY. FOR DETAILS REFER MEP VENDOR DRAWINGS.

DG YARD BUILDING

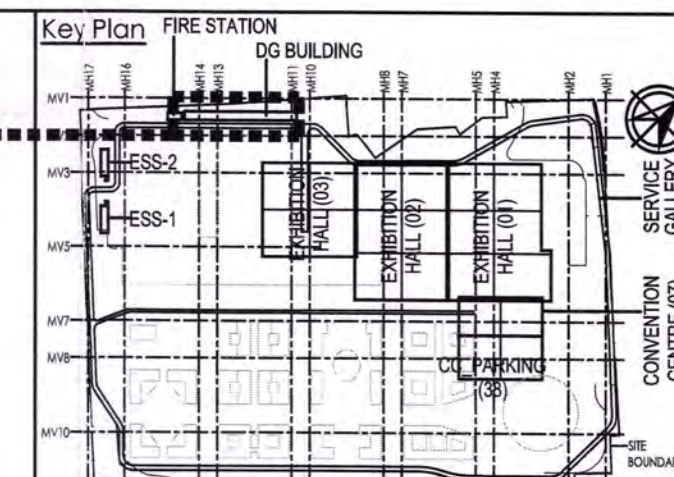

Owner / Employer

India International Convention & Exhibition Centre Limited
Room No. 452A, Ministry of Commerce & Industry,
3/17, Udyog Bhawan, New Delhi - 110011, India

Department of Industrial Policy and Promotion Ministry of Commerce & Industry Government of India

Knowledge Partner

Delhi Mumbai Industrial Corridor Development Corporation
Room No. 341 B, 3rd Floor Hotel Ashoka, Diplomatic Enclave, 308 Chanakyapuri, New Delhi - 110021

Employer's Representative

Employer's Engineer
Programme Management Consultant (PMC)

AECOM

Preliminary Engineering Architecture Consultants (PEAC)

idom **CPKUREJA ARCHITECTS**

Av. Del Monasterio de El Escorial, 4, 28049 Madrid, Spain No.D-1, Ashwini Building, Green Park, New Delhi, Delhi 110016, India

EPC Contractor

L&T Construction Buildings & Factories

Mount Poonamallee Road, Marapakkam, P.O.No.979, Chennai - 600 089

EPC Contractor's Representatives

Design Consultant
Engineering Design and Research Center (EDRC)
L&T Construction - Buildings & Factories

Architectural Consultant

ARCOP Arcop Associates Pvt. Ltd., A-15, Pampore Enclave, G.K-1 New Delhi, Delhi 110048, India

Structural Proof Consultant

Indian Institute of Technology (IIT) Madras
Sardar Patel Rd. Opposite to C. L.R.I. Adyar, Chennai, Tamil Nadu 600036

MEP Proof Consultant

Egis India Consulting Engineers Pvt. Ltd., Plot No. 66, Sector 32, Institutional Area, Opp. Janakli Solutions, Gurugram, Haryana 122001

ICT Proof Consultant

CCR CCR IT Consulting
Bld. No.47/1, 3rd Floor, Narayana Arcade, Subbaramachetty Road, Nellikuppam Circle, Basavanagudi, Bengaluru - 560004

Certification

EPC Contractor

Design Consultant

Architectural Consultant

Proof Consultant

Structural MEP ICT

Reviewed GFC drawing prepared by Contractor and ensured that all preliminary aspects and parameters have been addressed.

Signed on behalf of PEAC Date: 13/06/19

Issued by:
Employer / Employer's Engineer

REV	DESCRIPTION	DATE	DSGN	DRWN	CHKD	APPD
R0	ISSUED AS GOOD FOR CONSTRUCTION	30.05.19	PN	NE	AM	AG
Revisions	ARCHITECTURE				FFS	
	STRUCTURAL				PHE	
	ELECTRICAL				GEOTECH.	
	ELV SYSTEM					
	HVAC					
CHECKED BY	SIGN	DATE	CHECKED BY	SIGN	DATE	

EPC Contractor

L&T Construction Buildings & Factories

JOB No: O17203

Project Name

DESIGN AND CONSTRUCTION OF INDIA INTERNATIONAL CONVENTION & EXPO CENTRE SECTOR 25, DWARKA, NEW DELHI, INDIA

Drawing Status

GOOD FOR CONSTRUCTION (GFC)

GOOD FOR CONSTRUCTION (GFC)

Drawing No

A 30 0204 R0

Rev. No

Title:

DG YARD BUILDING ELEVATION C&D




EDRC DWG No: O17203-A-SP-30-WD-0204

Scale

As indicated

Sheet Size

A1

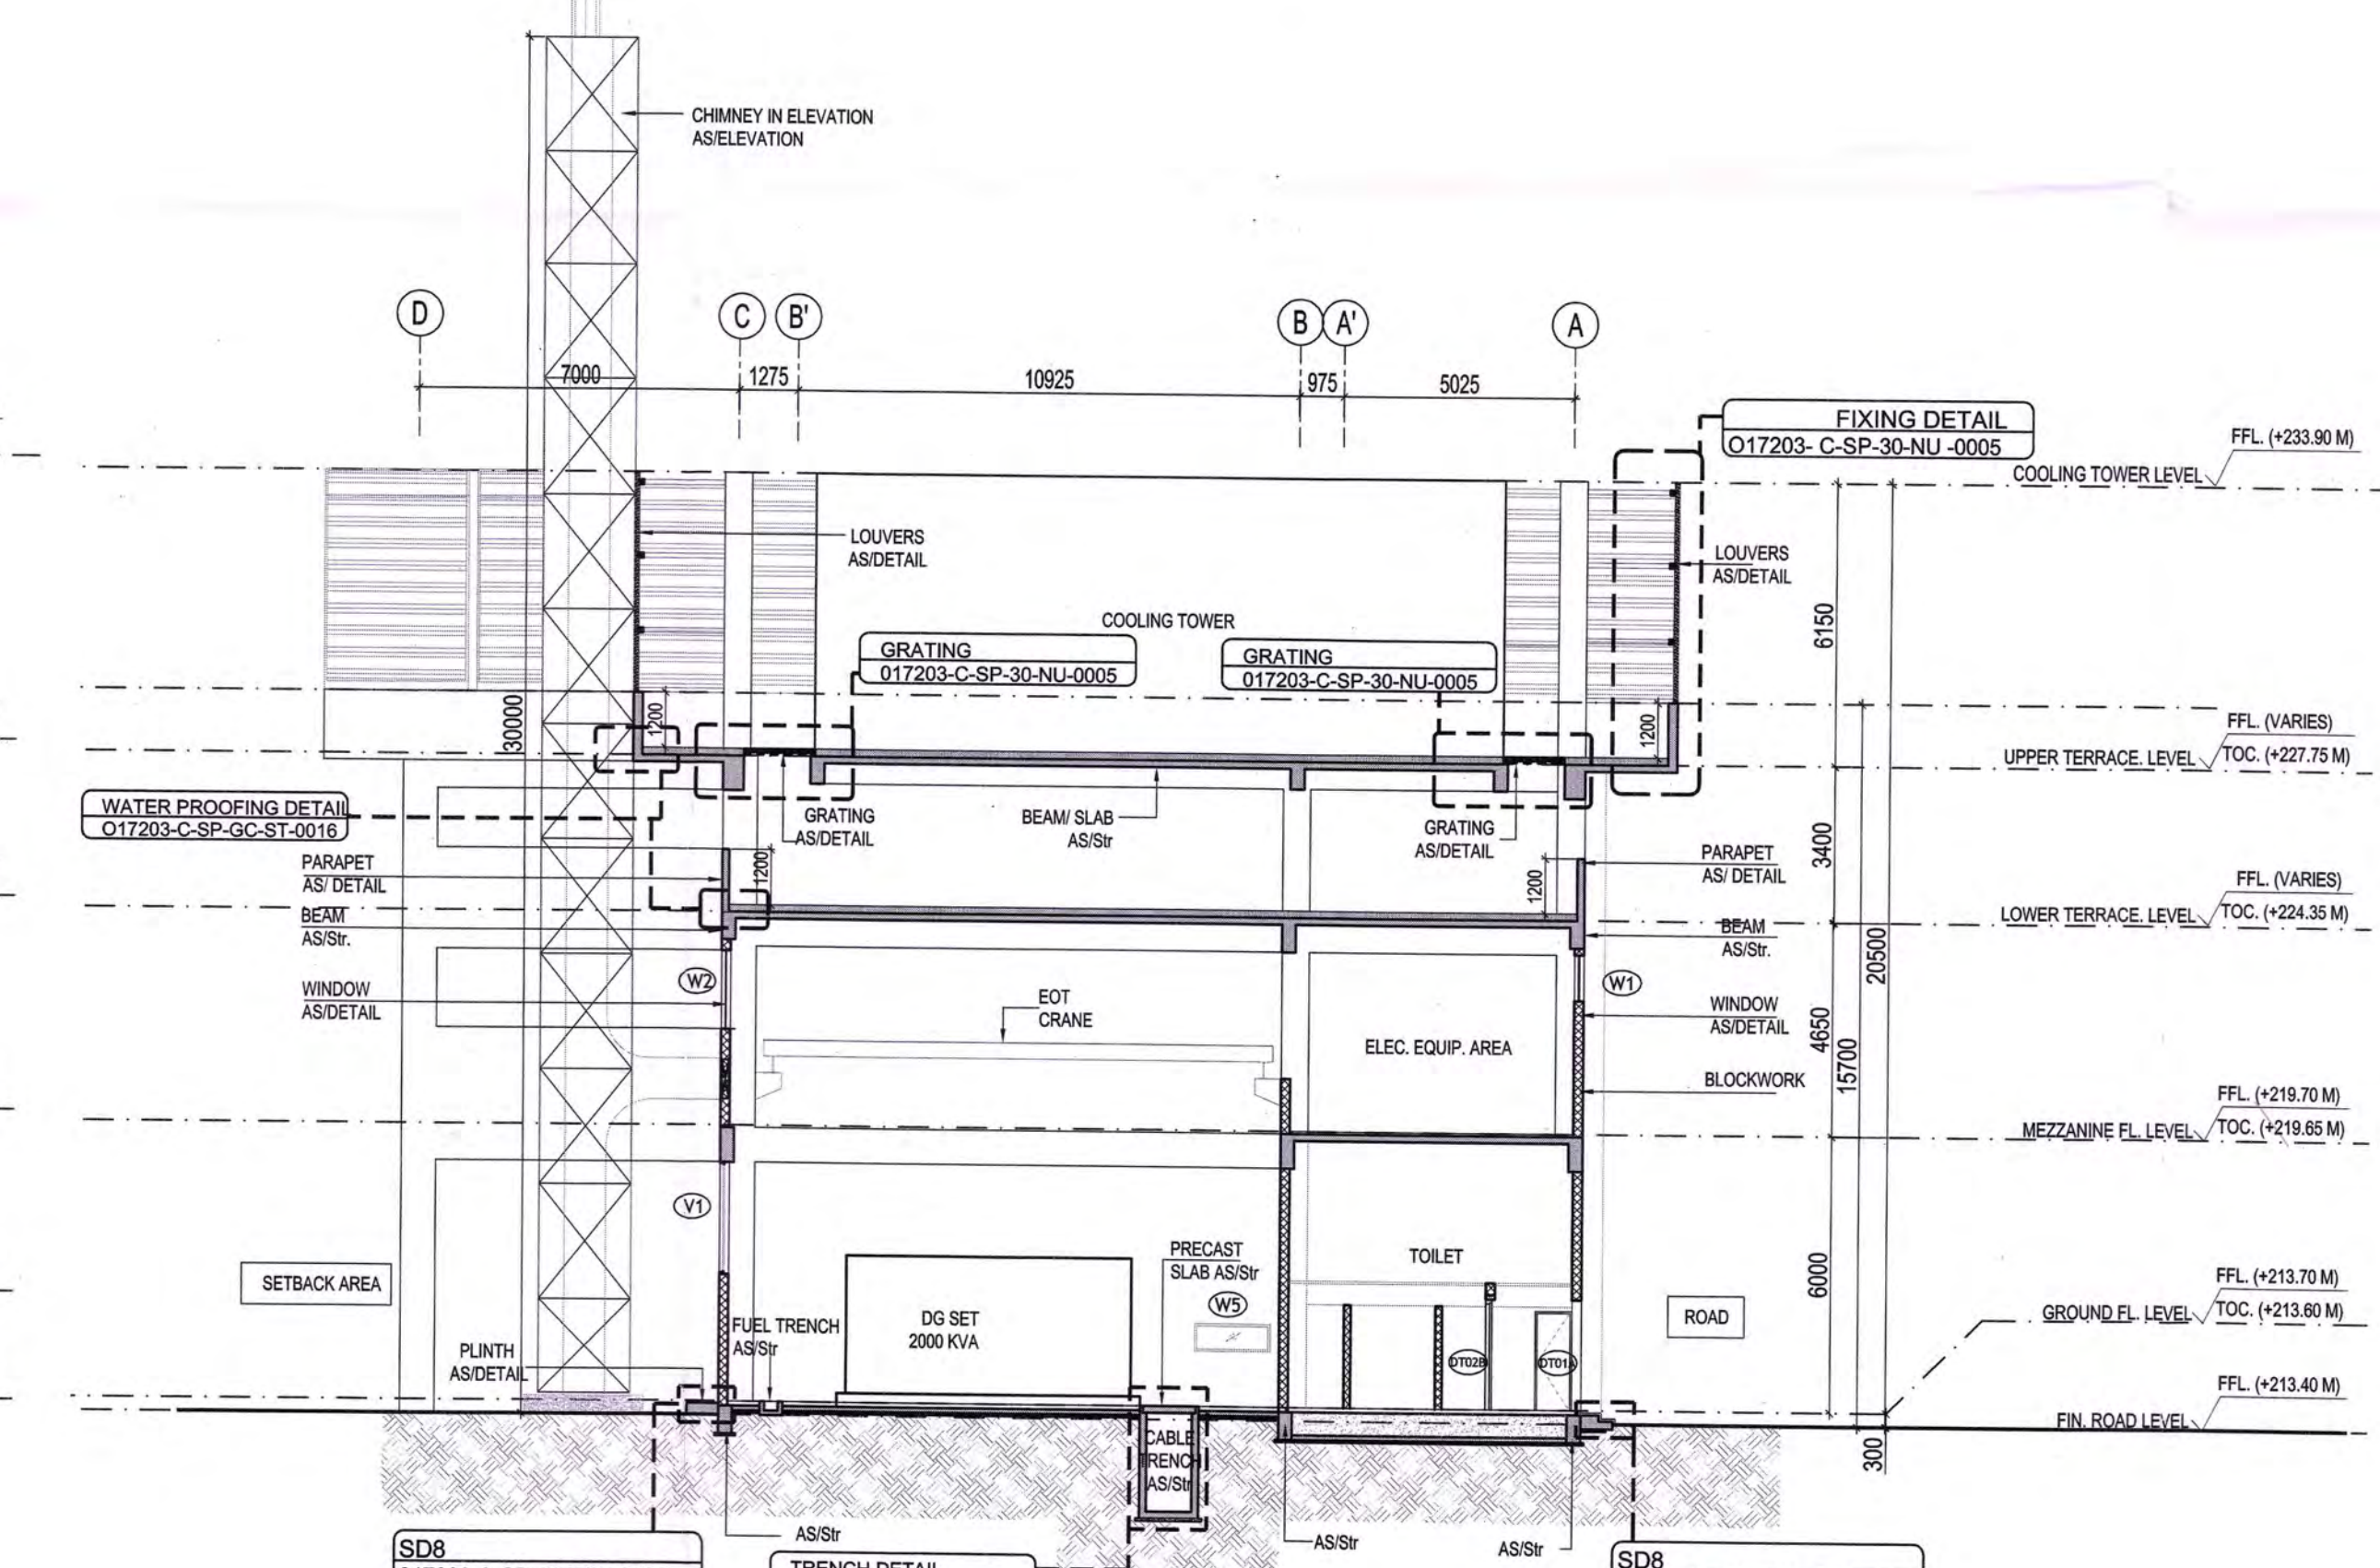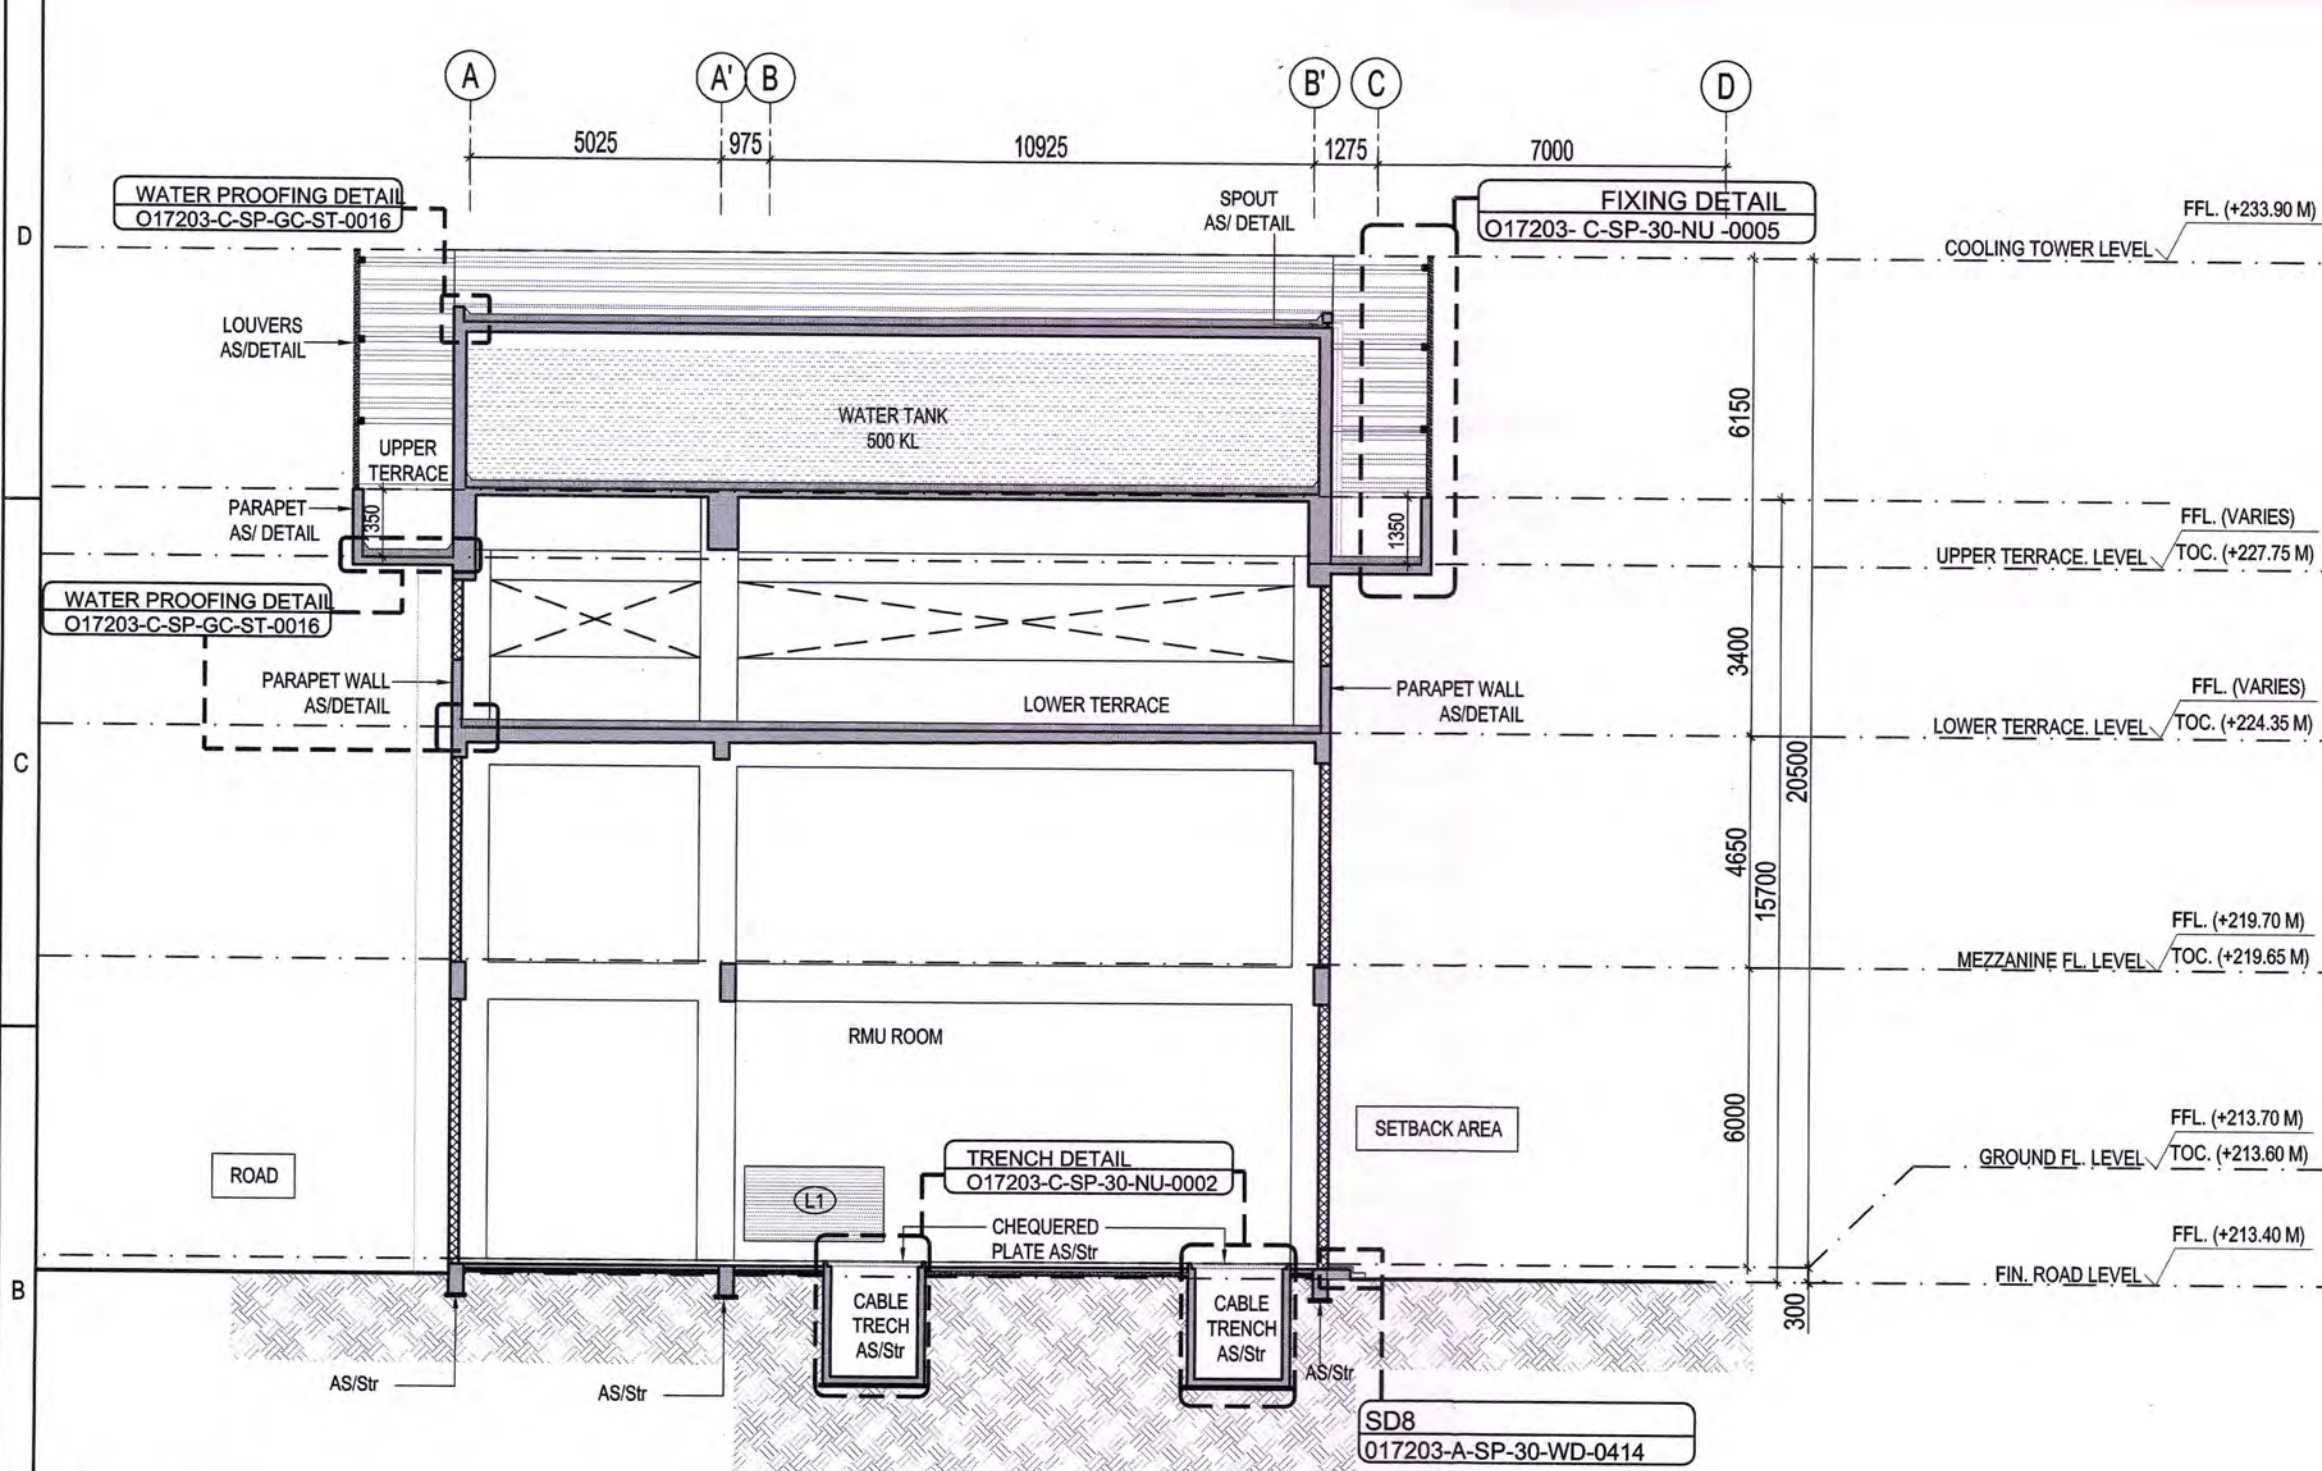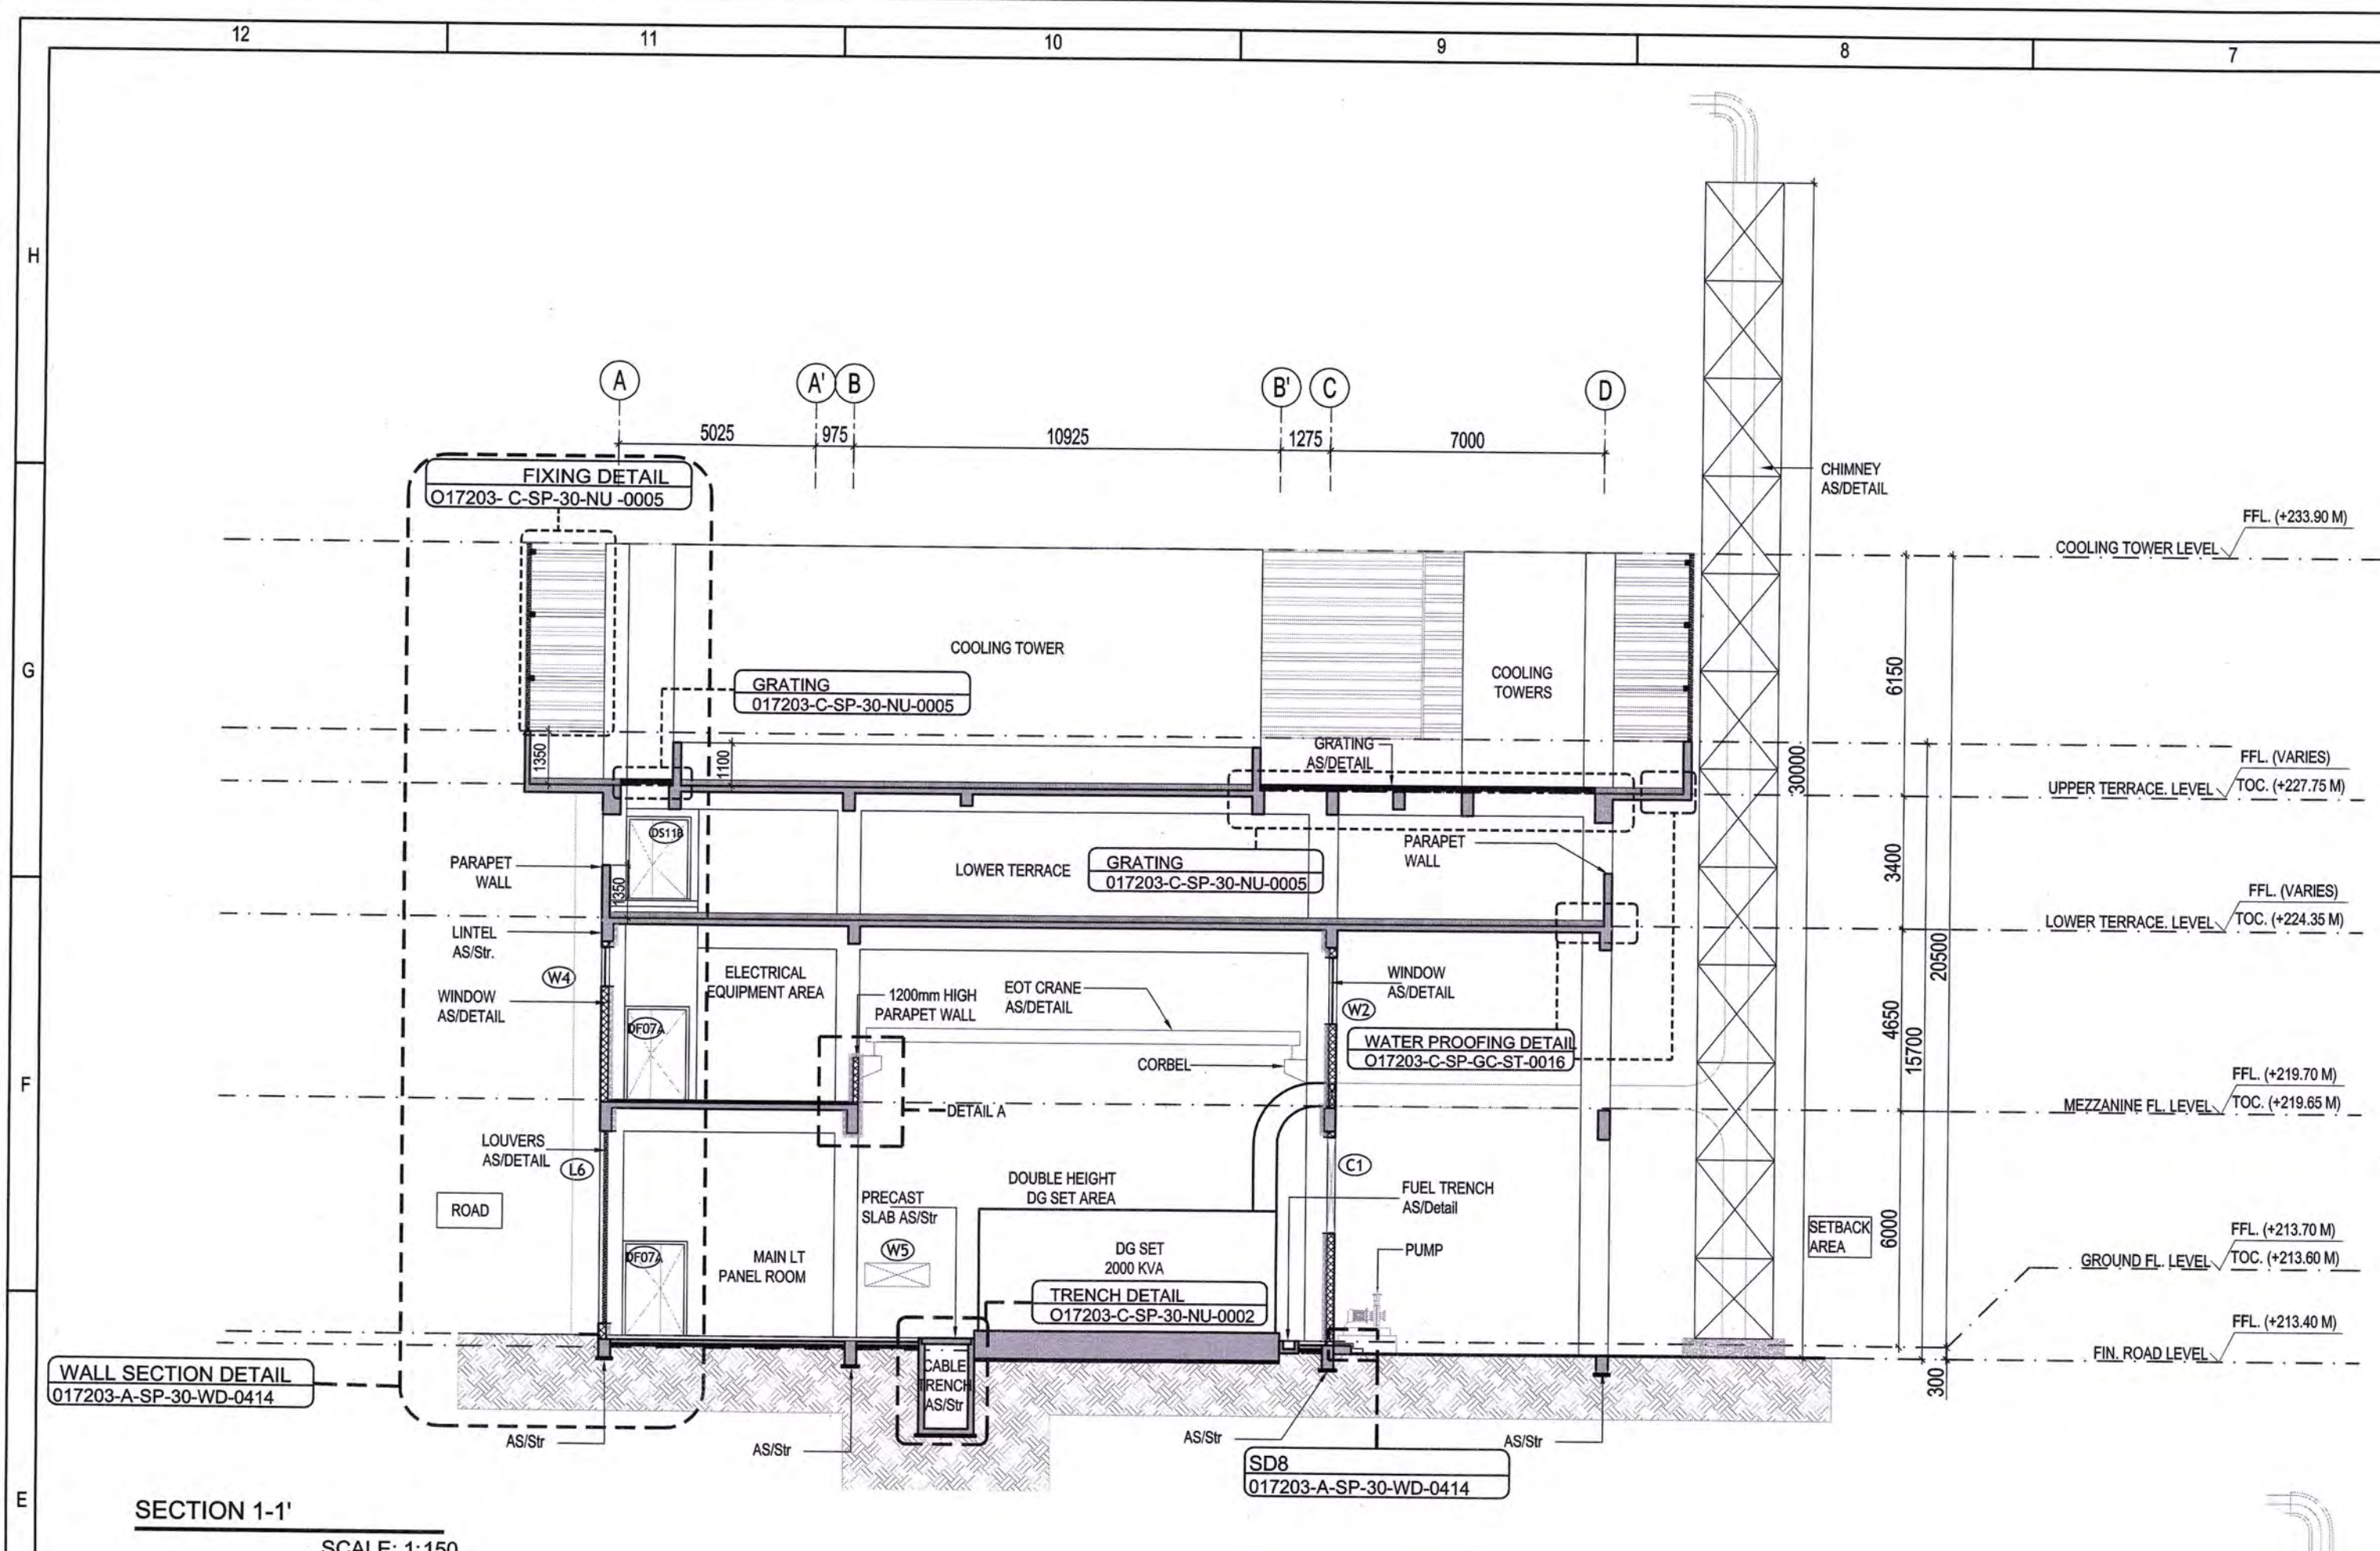

SECTION 1-1'
SCALE: 1:150

SECTION 2-2'
SCALE: 1:150

ABBREVIATION:


FFL - FINISHED FLOOR LEVEL
FRL - FORMED ROAD LEVEL
FPL - FORMED PAVEMENT LEVEL
FHC - FIRE HOSE CABINET
LVL - LEVEL
ELEC - ELECTRICAL
ELV - EXTRA LOW VOLTAGE
AHU - AIR HANDLING UNIT
PHE - PUBLIC HEALTH ENGINEERING
MEP - MECHANICAL ELECTRICAL PLUMBING
STR - STRUCTURE

NOTES:

- ALL DIMENSIONS ARE IN MILLIMETERS, LEVELS IN METERS AND ANGLES IN DEGREES UNLESS OTHERWISE NOTED.
- THE DRAWING IS TO BE READ AND NOT TO BE SCALED; ONLY WRITTEN DIMENSIONS IN ALL CASES SHALL BE FOLLOWED.
- THE DRAWING SHALL BE READ IN CONJUNCTION WITH ALL RELEVANT ARCHITECTURAL, STRUCTURAL AND SERVICE DRAWINGS.
- ALL DIMENSIONS SHALL BE VERIFIED ON SITE PRIOR TO START OF WORK AND ANY DISCREPANCY SHALL BE BROUGHT TO THE NOTICE OF THE ARCHITECT.
- ALL STRUCTURE BEAM COLUMN AND SLAB DETAIL TO BE TAKEN FROM RELEVANT STRUCTURE DRAWING.
- FOR TERRACE FINISH REFER SEPARATE DRAWINGS.
- TERRACE STRUCTURE TOC LEVEL IS AVERAGE LEVEL.
- SIZE OF THE MEP EQUIPMENT SHOWN IN THE DRAWING IS TENTATIVE ONLY. FOR DETAILS REFER MEP VENDOR DRAWINGS.
- ALL ACOUSTIC LEVELS TO BE MAINTAINED AS RFP.

LEGEND:

RC WALL / COLUMN
200mm THK LIGHT WEIGHT BLOCK WORK
GRID LINE

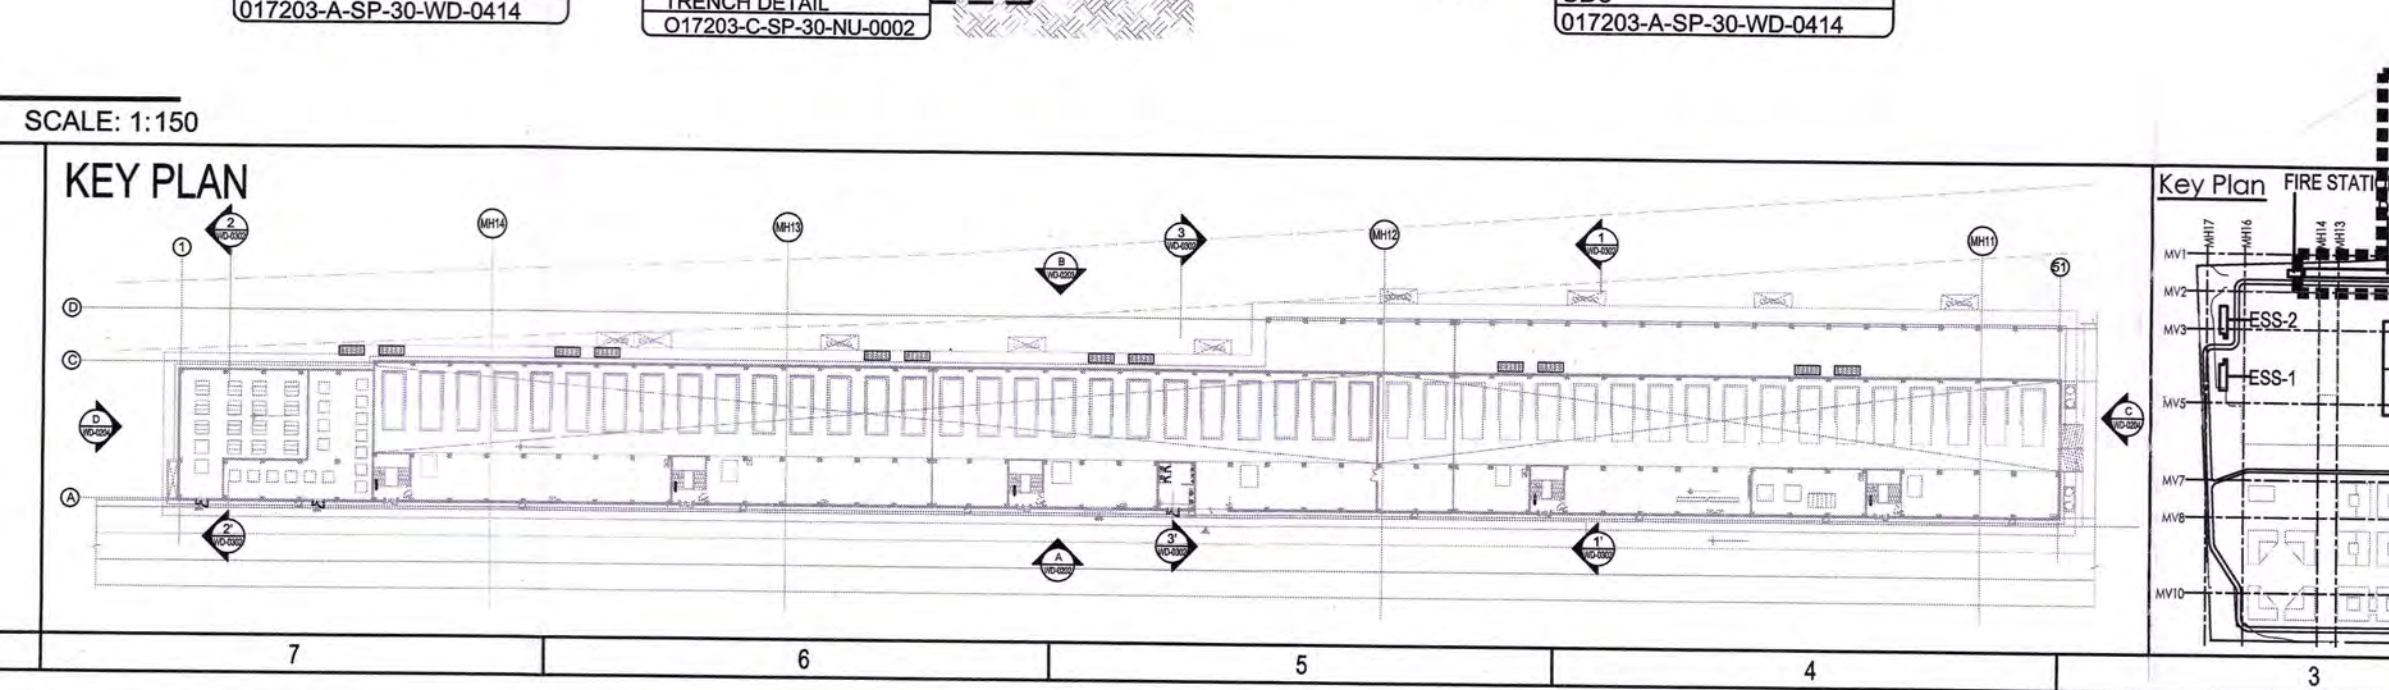

DG YARD BUILDING

Key Plan

REVISIONS

REV	DESCRIPTION	DATE	DSGN	DRWN	CHKD	APPD
1	ISSUED AS GOOD FOR CONSTRUCTION	30.05.19	NR	NR	AM	AG

Revisions

ARCHITECTURE	STRUCTURAL	ELECTRICAL	ELV SYSTEM	HVAC	CHECKED BY	SIGN	DATE

EPC Contractor

L&T Construction
Buildings & Factories

JOB No: 017203
Project Name
DESIGN AND CONSTRUCTION OF INDIA INTERNATIONAL CONVENTION & EXPO CENTRE
SECTOR 25, DWARKA, NEW DELHI, INDIA

Drawing Status **GOOD FOR CONSTRUCTION**
GOOD FOR CONSTRUCTION (GFC)

Drawing No **A 30** Rev. No **R0**

EDRC DWG No: 017203-A-SP-30-WD-0302
Scale: As Indicated
Sheet Size: A1

Owner / Employer

India International Convention & Exhibition Centre Limited
Room No. 452A, Ministry of Commerce & Industry,
DIP, Udyog Bhawan, New Delhi - 110011, India

Department of Industrial Policy and Promotion Ministry of Commerce & Industry Government of India

Knowledge Partner

Delhi Mumbai Industrial Corridor Development Corporation
Room No 341 B, 3rd Floor Hotel Ashok, Diplomatic Enclave, 508 Chanakyapuri, New Delhi - 110021

Employer's Representative

Employer's Engineer
Programme Management Consultant (PMC)

AECOM

Preliminary Engineering Architecture Consultants (PEAC)

idom
Av. Del Monasterio de El Escorial, 4, 28049 Madrid, Spain

CPKUREJA ARCHITECTS
No D-1, Ashitwad Building, Green Park, New Delhi, Delhi 110016, India

EPC Contractor

L&T Construction
Buildings & Factories
Mount Poonamallee Road, Manapakkam, P.O. No. 979, Chennai - 600 089

EPC Contractor's Representatives

Design Consultant
Engineering Design and Research Center (EDRC)
L&T Construction - Buildings & Factories

Architectural Consultant
ARCOP
Arcop Associates Pvt. Ltd., A-15, Pampose Enclave, G.K.-1 New Delhi, Delhi 110048, India

Structural Proof Consultant
Indian Institute of Technology (IIT) Madras
Sardar Patel Rd. Opposite to C. L.R.I. Adyar, Chennai, Tamil Nadu 600036

MEP Proof Consultant
egis
Egis India Consulting Engineers Pvt. Ltd., Plot No. 66, Sector 32, Institutional Area, Opp. Zenith Solutions, Gurugram, Haryana 122001

ICT Proof Consultant
CKR IT Consulting
Bld. No.47/1, 3rd Floor, Narayana Arcade, Subbaramachetty Road, Nellore, Andhra Pradesh, Basavanagudi, Bengaluru - 560004

Certification

EPC Contractor

Design Consultant

Architectural Consultant

Proof Consultant

Structural **MEP** **ICT**

Reviewed GFC drawing prepared by Contractor and ensured that all preliminary aspects and parameters have been addressed to:

Signed on behalf of PEAC Date: 13/06/19

Issued by:
Employer / Employer's Engineer

REV	DESCRIPTION	DATE	DSGN	DRWN	CHKD	APPD
1	ISSUED AS GOOD FOR CONSTRUCTION	30.05.19	NR	NR	AM	AG

EPC Contractor



L&T Construction
Buildings & Factories

JOB No: 017203
Project Name
DESIGN AND CONSTRUCTION OF INDIA INTERNATIONAL CONVENTION & EXPO CENTRE
SECTOR 25, DWARKA, NEW DELHI, INDIA

Drawing Status **GOOD FOR CONSTRUCTION**
GOOD FOR CONSTRUCTION (GFC)

Drawing No **A 30** Rev. No **R0**

EDRC DWG No: 017203-A-SP-30-WD-0302
Scale: As Indicated
Sheet Size: A1

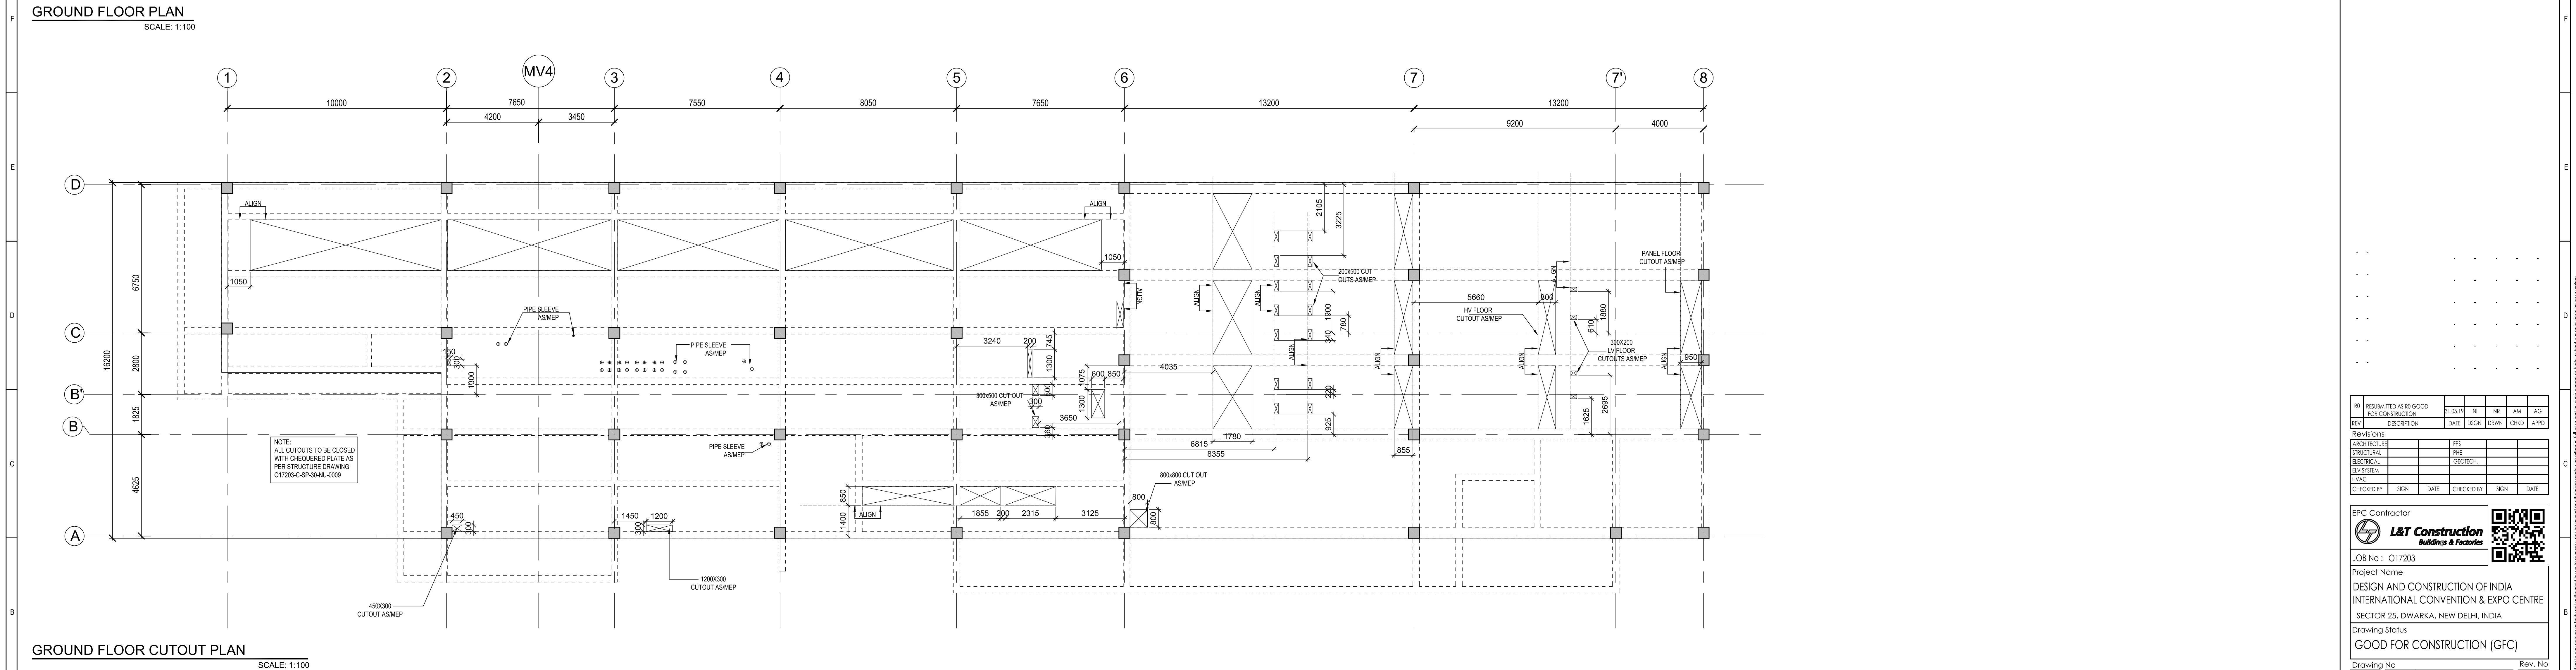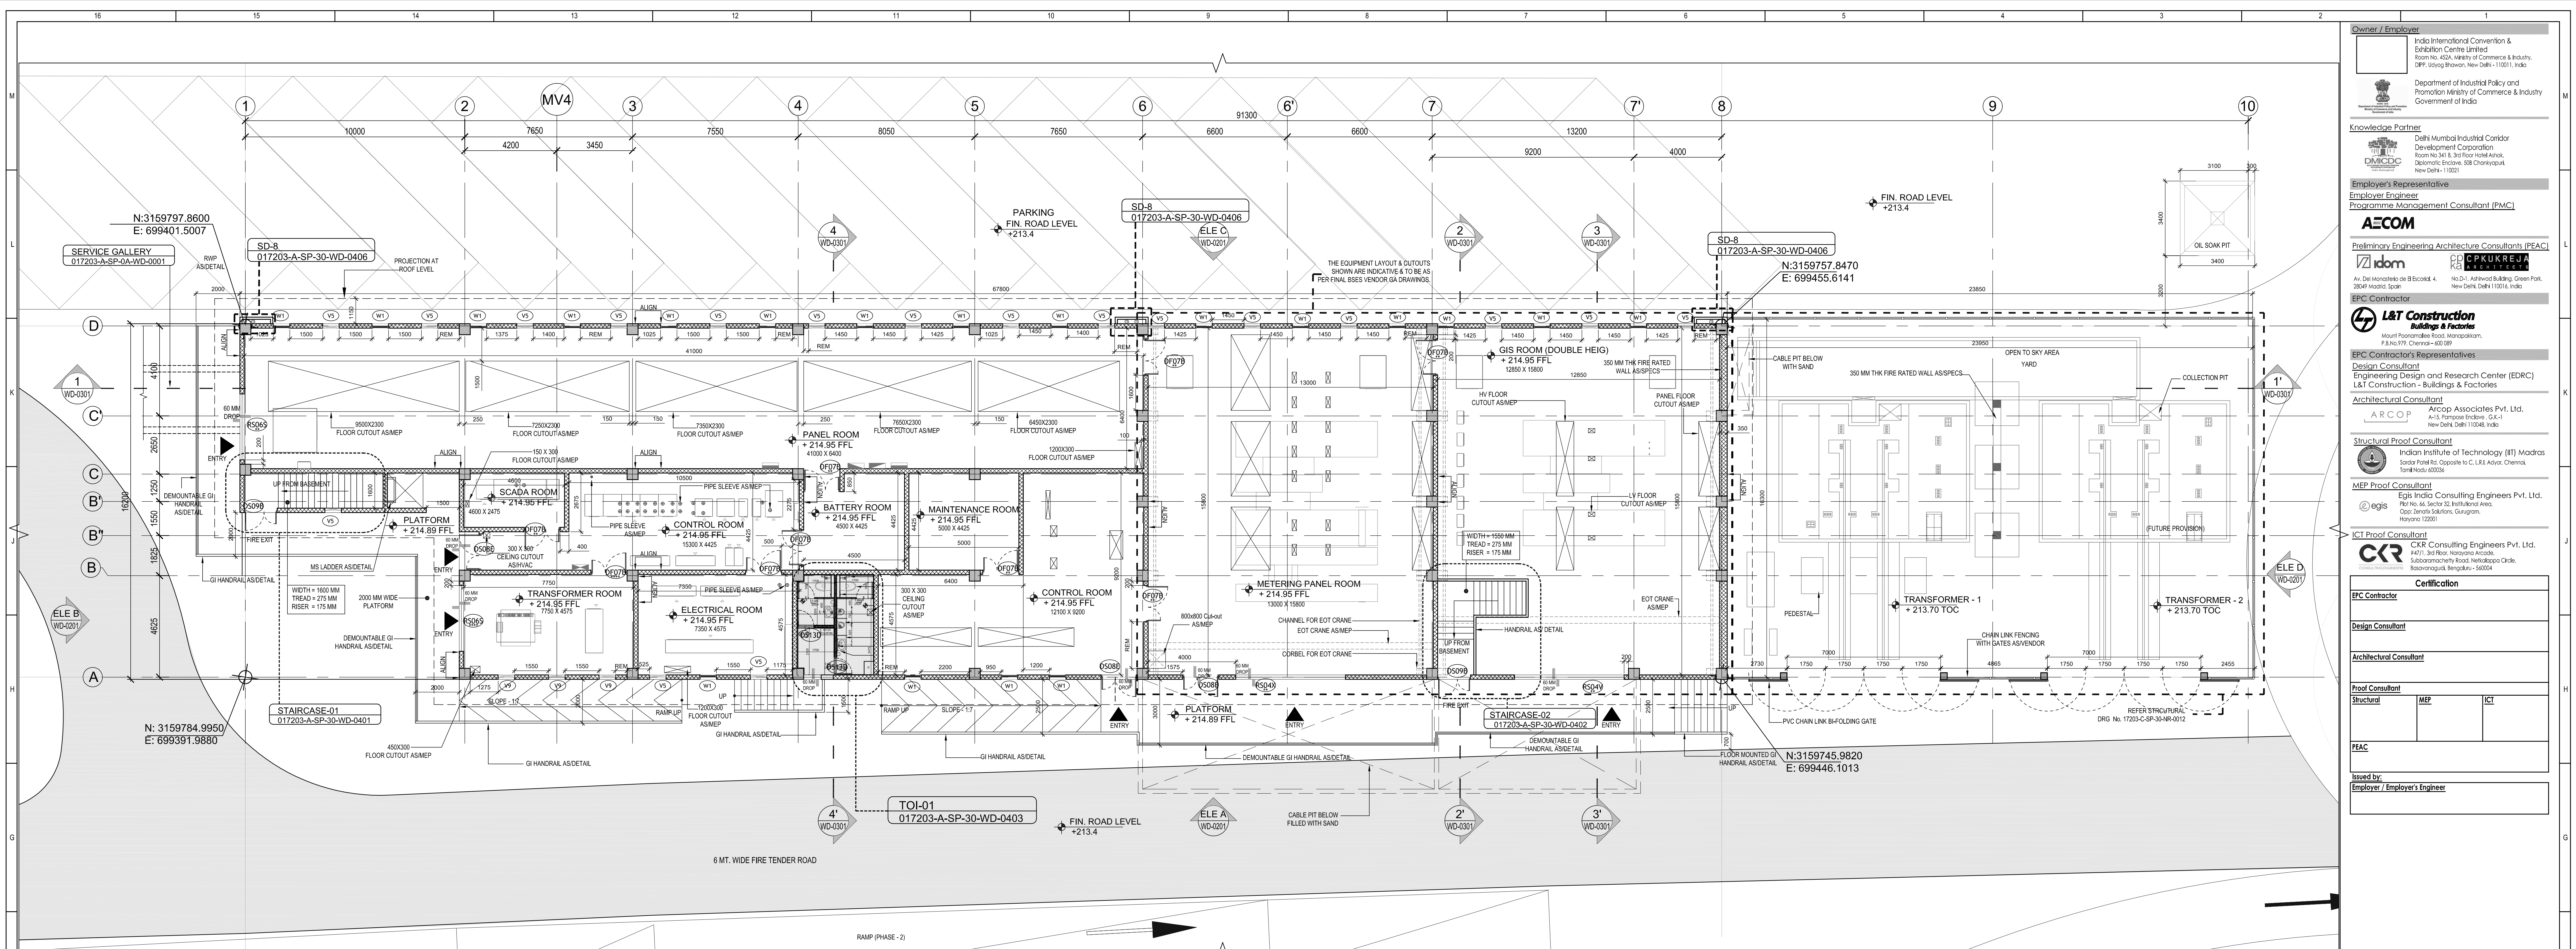

GROUND FLOOR PLAN
SCALE: 1:100

GROUND FLOOR CUTOUT PLAN
SCALE: 1:100

GROUND FLOOR CUTOUT PLAN
SCALE: 1:100

LEGEND:

- RC WALL / COLUMN
- 200mm THK BLOCK WORK
- GRID LINE

ABBREVIATION:

- F.F.L. - FINISHED FLOOR LEVEL
- F.R.L. - FORMER ROAD LEVEL
- F.H.C. - FORMER HIGHWAY LEVEL
- F.H.C. - FIRE HOSE CABINET
- L.V.L. - LEVEL
- E.L.C. - ELECTRICAL
- E.V.L. - EXTRA LOW VOLTAGE
- M.H.U. - MAIN HANDLING UNIT
- P.H.E. - PUBLIC HEALTH ENGINEERING
- T.O.C. - TOP OF CONCRETE

NOTES:

- ALL DIMENSIONS ARE IN MILLIMETERS, LEVELS IN METERS AND ANGLES IN DEGREES UNLESS OTHERWISE NOTED.
- THE DRAWING IS TO BE READ AND NOT TO BE SCALED. ONLY WRITTEN DIMENSIONS IN WALL CASES SHALL BE FOLLOWED.
- THE DRAWING SHALL BE READ IN CONJUNCTION WITH ALL RELEVANT ARCHITECTURAL, STRUCTURAL AND SERVICE DRAWINGS.
- ALL DIMENSIONS SHALL BE VERIFIED ON SITE PRIOR TO START OF WORK AND ANY DISCREPANCY SHALL BE BROUGHT TO THE NOTICE OF THE ARCHITECT.
- ALL EQUIPMENTS FLOOR CUTOUT SHOWN IN PLAN ARE INDICATIVE. FOR DETAIL LAYOUT REFER RESPECTIVE STRUCTURAL / MEP VENDOR DRAWINGS.
- LEVELS MENTIONED FROM F.F.L.

2. ALL CUTOUTS TO BE SEALED AFTER LAYING SERVICES.

3. FOR EOT EXACT FLOOR HEIGHT/LEVELS REFER TO VENDOR DRAWINGS.

4. THE EQUIPMENT LAYOUT & CUTOUTS SHOWN IN THESE METEERING PANEL ROOM ARE INDICATIVE AND TO BE AS PER FINAL ISSUED VENDOR GA DRAWINGS.

5. ALL DOORS WINDOWS ROLLING SHUTTERS FRAMES ARE AS PER.

6. FOR ALL DOOR WINDOWS ROLLING SHUTTERS DETAILS REFER TO DWG NO. 017203-A-SP-30-WD-0406, 017203-A-SP-30-WD-0407 AND 017203-A-SP-30-WD-0408.

7. FLOOR SINK STRUCTURE

Key Plan

PRELIMINARY

ESS-1

ESS-2

Electrical Sub Station-1

GROUND FLOOR PLAN

ESS-1

ESS-2

Revisions

REV	DESCRIPTION	DATE	ISSN	DRWN	CHKD	APVD
01	RESUBMITTED AS NO GOOD FOR CONSTRUCTION	01/05/20	NI	NI	NI	AG

Revisions

REV	DESCRIPTION	DATE	ISSN	DRWN	CHKD	APVD
01	RESUBMITTED AS NO GOOD FOR CONSTRUCTION	01/05/20	NI	NI	NI	AG

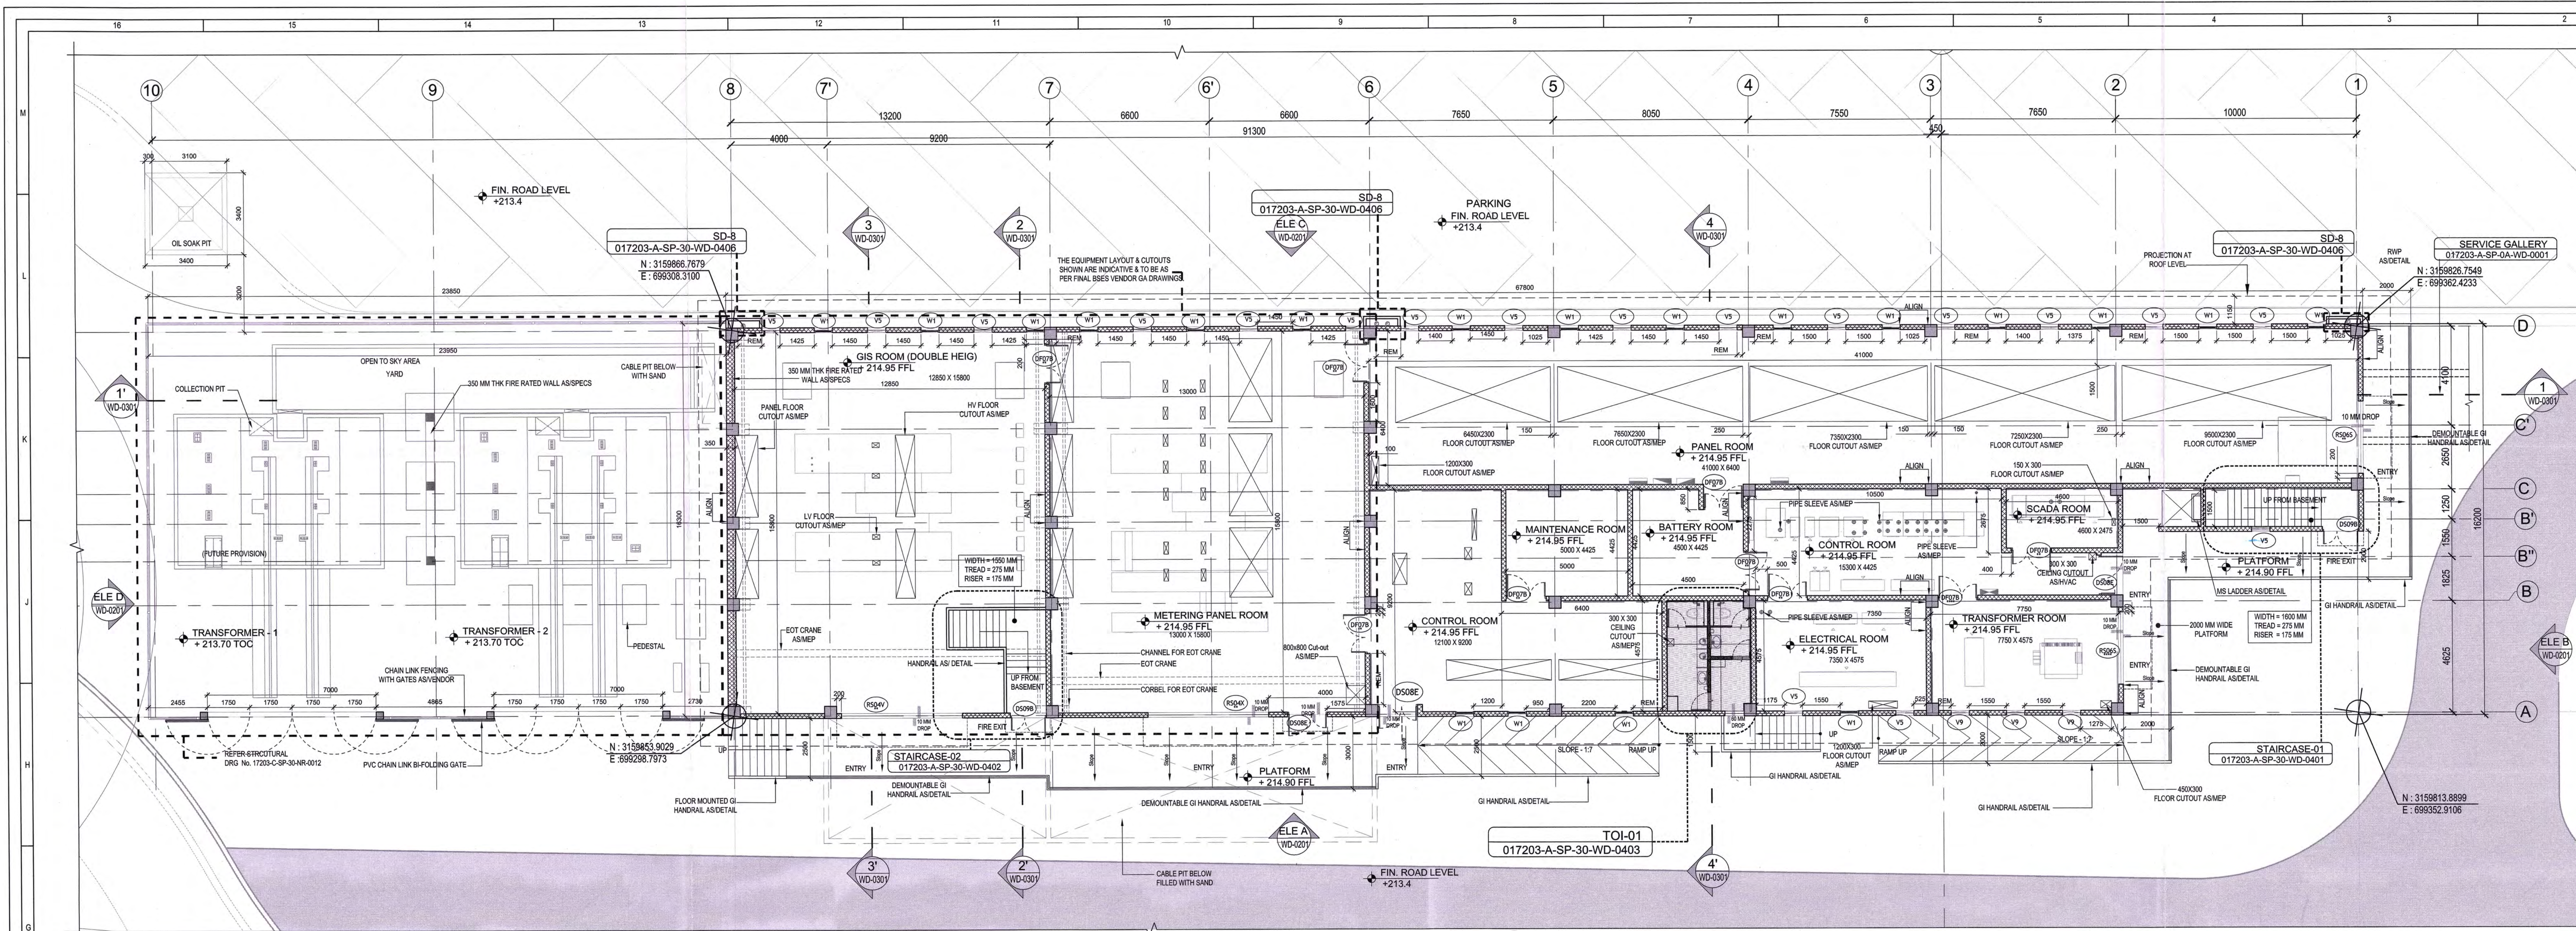

GROUND FLOOR PLAN
SCALE: 1:100

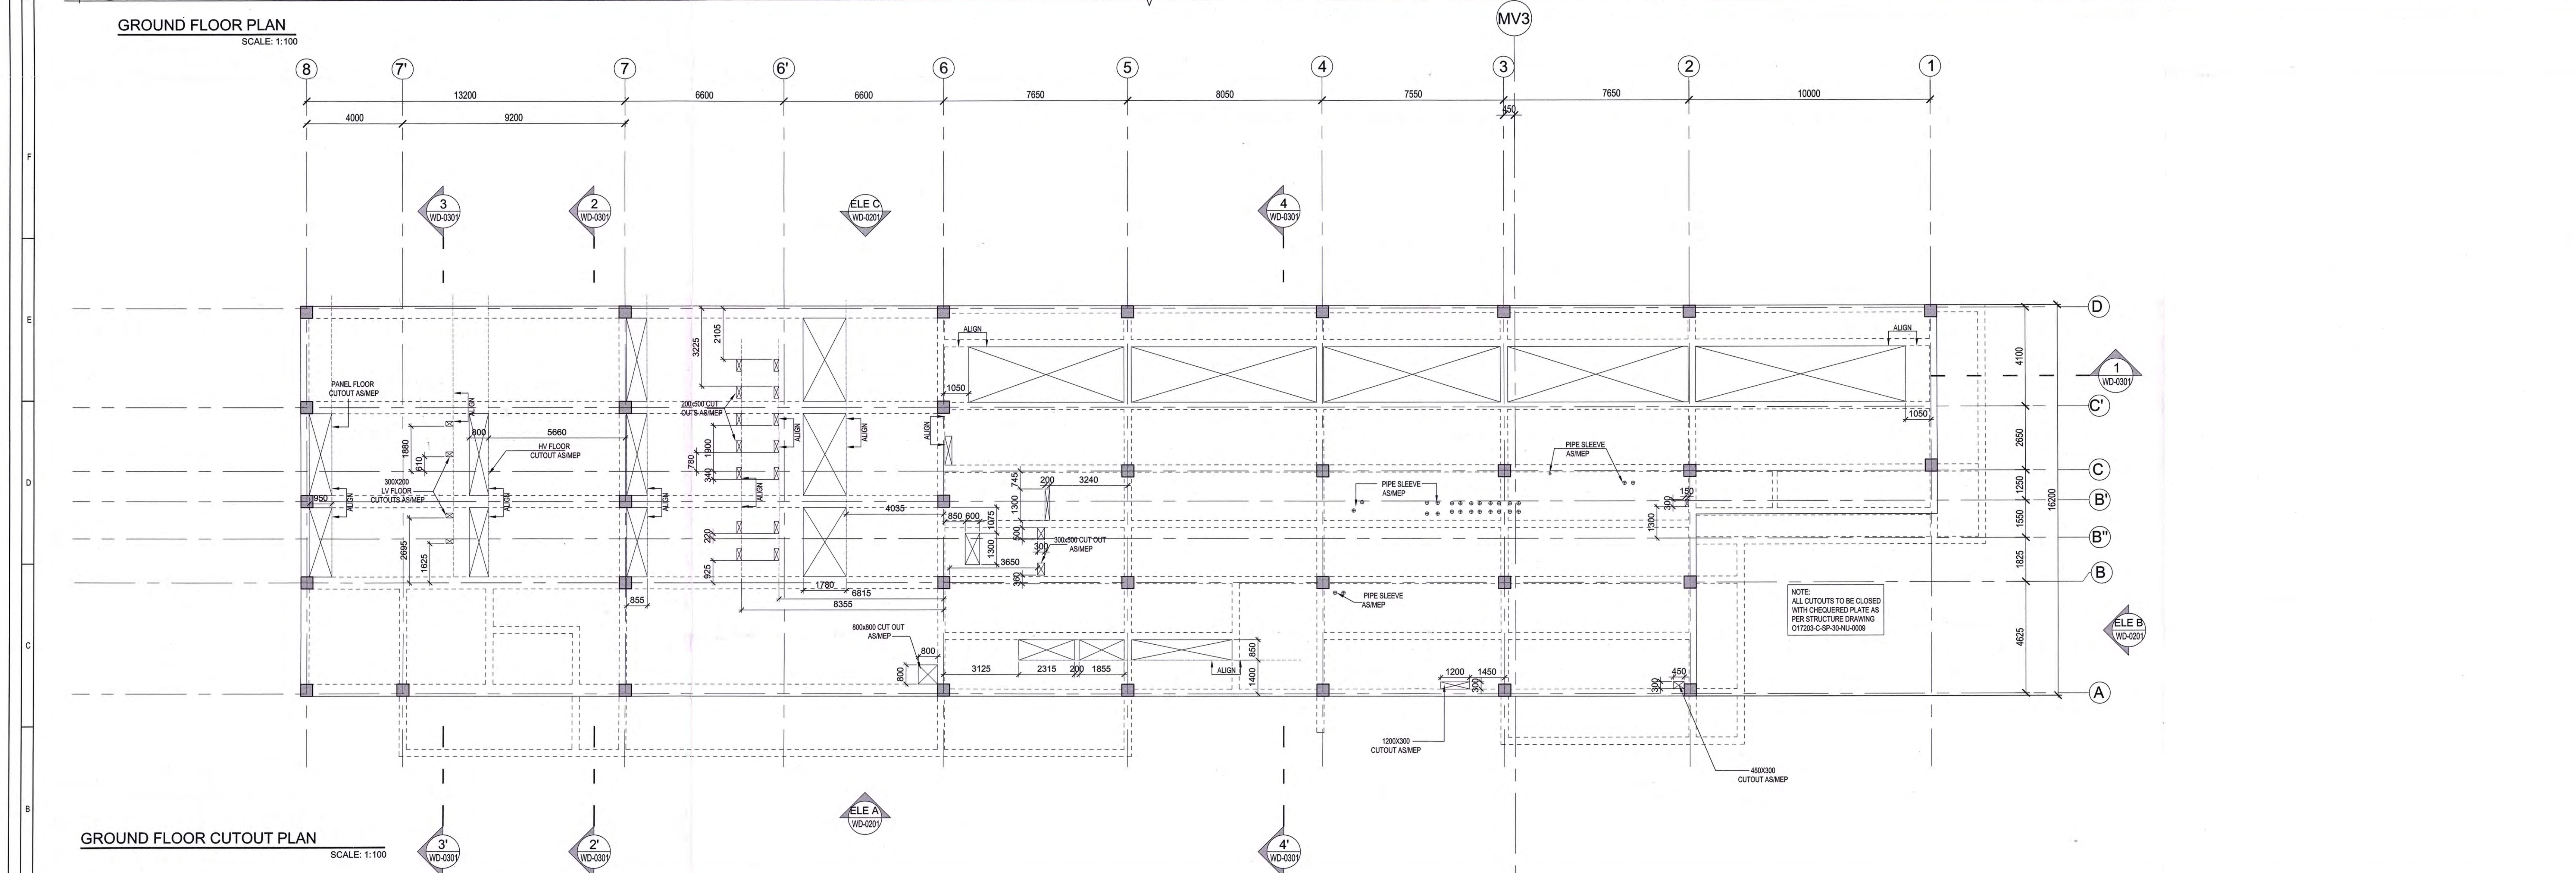

GROUND FLOOR CUTOUT PLAN
SCALE: 1:100

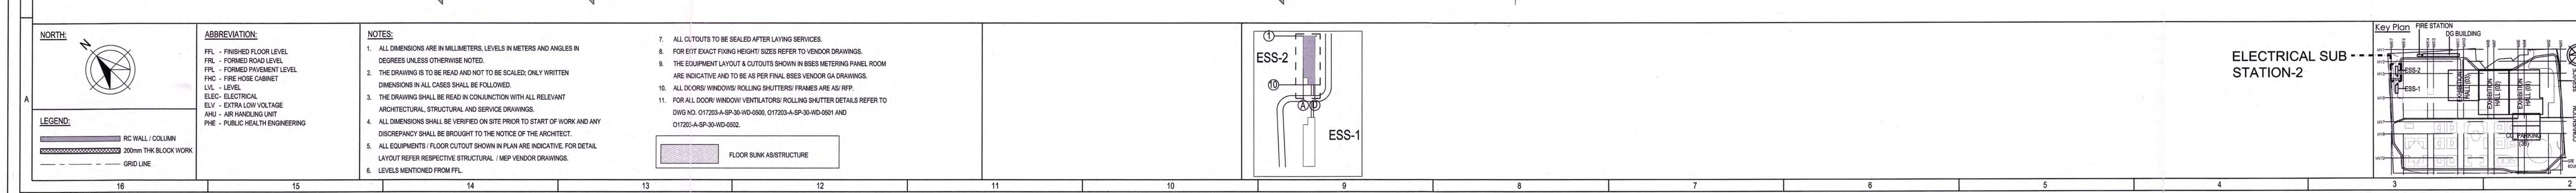

ELECTRICAL SUBSTATION - 2
STATION-2

Owner / Employer
India International Convention & Exhibition Centre Limited
Room No. 402, Ministry of Commerce & Industry,
CPH, 15000, New Delhi 110011, India
Department of Industrial Policy and
Promotion Ministry of Commerce & Industry
Government of India

Knowledge Partner
Delhi Mumbai Industrial Corridor
Development Corporation
Room No. 341 & 342, 3rd floor, New Area,
Diplomatic Enclave, 110011, India
New Delhi 110011, India

Employer's Representative
Employer Engineer
Programme Management Consultant (PMC)
AECOM

Preliminary Engineering Architecture Consultants (PEAC)
idom
Av. Del Marqués de E. Borja, 4, 11001, India
New Delhi 110011, India

EPC Contractor
L&T Construction
Buildings & Factories
Room No. 100, 1st floor, New Area,
Diplomatic Enclave, 110011, India
New Delhi 110011, India

EPC Contractor's Representatives
Design Consultant
Engineering Design and Research Center (EDRC)
L&T Construction - Buildings & Factories
Architectural Consultant
ARCOP
A-15, Panchsheel Enclave, G.E.I.,
New Delhi 110011, India

Structural Proof Consultant
Indian Institute of Technology (IIT) Madras
Sector 28, Palayam, Palayam, Palayam,
Tamil Nadu 600096, India

MEP Proof Consultant
Egn India Consulting Engineers Pvt. Ltd.
Plot No. 46, Sector 32, Industrial Area,
Gurgaon, Haryana 122001, India

ICT Proof Consultant
CKR Consulting Engineers Pvt. Ltd.
4071, 3rd floor, Naraina, Naraina,
New Delhi 110028, India

Certification
EPC Contractor
Design Consultant
Architectural Consultant
Structural Proof Consultant
MEP Proof Consultant
ICT Proof Consultant

**Reviewed GFA drawing prepared by Contractor and
approved by Employer Engineer and parameters
have been verified.**

Signature of Employer Engineer
Date: 07/06/19

REVISIONS	NO.	DESCRIPTION	DATE	BY	CHKD	APPD
1	1	ISSUED FOR CONSTRUCTION	07/06/19	NR	NR	NR

EPC Contractor
L&T Construction
Buildings & Factories
JOB No: 017203
Project Name
DESIGN AND CONSTRUCTION OF INDIA
INTERNATIONAL CONVENTION & EXPO CENTRE
SECTOR 25, DWARKA, NEW DELHI
Drawing Status
GOOD FOR CONSTRUCTION
Drawing No
A 30 0003
Rev. No
R0

EDRC DWG No:
017203-A-SP-30-WD-0003
Scale:
As Indicated
Sheet No:
A0

