

LEGEND FOR PLANTING PLAN - FOR COMPLETE PHASE 1			
SYMBOL	SPECIES NAME	COMMON NAME	c/c
	A in	Azadirachta indica	Neem tree 4.5
	A le	Albizia lebbekii	Sit tree 6
	B va	Bauhinia variegata	Kashmir Orchid Tree 4.15
	B ce	Bombax ceiba	Silk Cotton Tree 6
	C fi	Cassia fistula	Amaltas, Golden Shower tree 4.5
	C sp	Celastris speciosa	Silk floss tree 3.5
	C se	Cordia sebestena	Orange Gager Tree 3
	C al	Cordia allamanda	Lemon bottlebrush 3

LEGEND FOR PLANTING PLAN - FOR COMPLETE PHASE 1			
SYMBOL	SPECIES NAME	COMMON NAME	c/c
	D il	Desmodium ilicifolium	Flame Tree, Gulmohar 4
	D si	Dalbergia sissoo	Shisham 3
	E va	Erythrina variegata	Indian Coral Tree 3
	F el	Ficus elastica	Rubber fig 4.5
	F ly	Ficus lyrata	iddle Leaf fig 3
	F v	Ficus virens	White fig 4
	J m	Jacaranda mimosaeifolia	Neel gulmohar 5



LEGEND FOR PLANTING PLAN - FOR COMPLETE PHASE 1			
SYMBOL	SPECIES NAME	COMMON NAME	c/c
	L in	Lagerstroemia indica	Chaste myrtle 2
	L sp	Lagerstroemia speciosa	Pride of India 6
	M az	Melia azadirachta	Pavani lilac 3
	M el	Mimusops elengi	Moulart, Spanish cherry 5
	M fe	Mesua ferrea	Nag Kesor, Cobra jaffan 3
	M ch	Michelia champaca	Champa, Golden Champa 3
	M al	Morus alba	White Mulberry 5

LEGEND FOR PLANTING PLAN - FOR COMPLETE PHASE 1			
SYMBOL	SPECIES NAME	COMMON NAME	c/c
	M pi	Miletia pinnata	Pongam tree, Indian Beech tree 4.5
	P al	Platanus alba	White Frangipani 3
	P lo	Polyalthia longifolia	Ashok tree 3
	S cu	Syzygium cumini	Jamun tree, Jamun 6
	T in	Terminalia indica	Tamarind 6
	T ar	Terminalia arjuna	Arjun tree 4.5
	T be	Terminalia bellirica	Baheda 5

LEGEND FOR PLANTING PLAN - FOR COMPLETE PHASE 1			
SYMBOL	SPECIES NAME	COMMON NAME	
	A oc	Anacardium occidentale	King Palm, Majestic Palm
	C hu	Chamaecyparis humilis	Mediterranean fan palm
	H la	Hyophorba lagenicaulis	Bottle palm
	P ro	Phoenix roebelenii	Miniature date palm
	R re	Roystonea regia	Royal palm
	W fi	Washingtonia filifera	Desert fan palm
	W bi	Wodyetia bilobata	Fox tail palm

- 017203-N-SP-00-WD-0502 SERIES -PLANTING SET, TO BE REFERRED FOR FOLLOWING POINTS:
1. All dimensions are in Meters. Dimensions to be read and shall not be measured from the drawing.
  2. Total Quantity shown in legends for the tree plantation is for the complete site of phase 1.
  3. For specifications of the proposed trees refer separate documents.
  4. Green areas and planting of upper canopy are shown in colored hatches. To get clear understanding print should be taken in colour.
  5. Metro corridor line depiction in orange colour.
  6. No building details shall be referred from planning plan drawing sets.
  7. Service gallery and tunnel coming in green areas and landscape plazas to be designed for the tree loading.

- ABBREVIATIONS:
1. FRL - FINISHED ROAD LEVEL
  2. FPL - FINISHED PAVED LEVEL
  3. FGL - FINISHED GROUND LEVEL
  4. BPL - BUILDING PAVED LEVEL
  5. TOP - TOP OF FILL

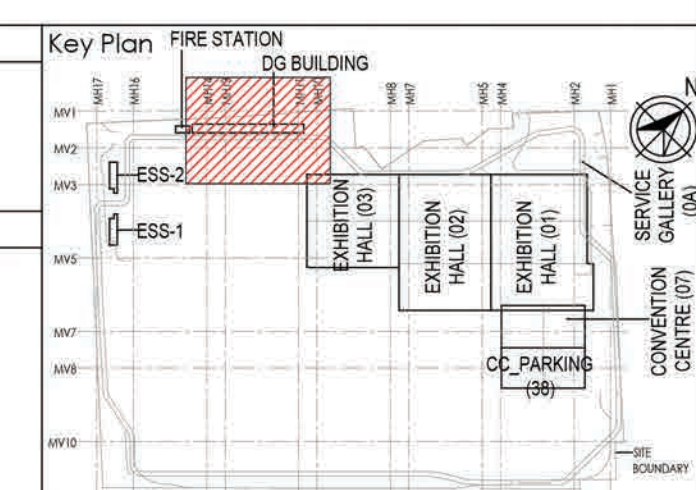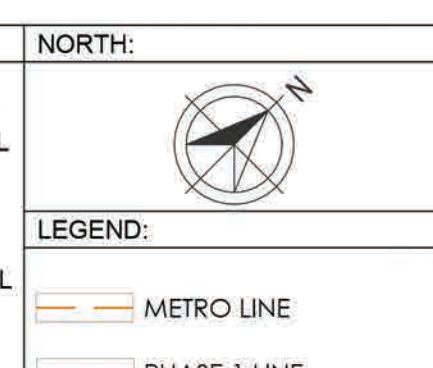

**Owner / Employer**

India International Convention & Exhibition Centre Limited  
Room No. 402A, Ministry of Commerce & Industry,  
CPRI, Lodhi Road, New Delhi - 110011, India

Department of Industrial Policy and Promotion Ministry of Commerce & Industry Government of India

**Knowledge Partner**

Delhi Mumbai Industrial Corridor Development Corporation  
Room No. 301 & 302, 3rd Floor Hotel Ashok,  
Rajpath, Connaught Place, New Delhi - 110011, India

**Employer's Representative**

**Employer Engineer**  
Programme Management Consultant (PMC)

**AECOM**

Preliminary Engineering Architecture Consultants (PEAC)

**idom** **CPKUREJA**

Av. Del Marquês de E. Escorial, 4, No. 1, Ashok Building, Green Park,  
20001 Andaz, Gurgaon, New Delhi, Delhi 110016, India

**EPC Contractor**

**L&T Construction**  
Buildings & Factories

Mount Road, Bangalore, Karnataka,  
P. O. Box 100, Chennai - 600 001

**EPC Contractor's Representatives**

**Design Consultant**  
Engineering Design and Research Center (EDRC)  
L&T Construction - Buildings & Factories

**Architectural Consultant**  
ARCOP

Arcop Associates Pvt. Ltd.,  
A-15, Parkside Enclave, G.K.1,  
New Delhi, Delhi 110016, India

**Structural Proof Consultant**  
Indian Institute of Technology (IIT) Madras  
Jadavpur Road, Opposite to C. I. E. Adyar, Chennai,  
Tamil Nadu 600 036

**MEP Proof Consultant**  
Egis India Consulting Engineers Pvt. Ltd.  
Plot No. 46, Sector 32, Institutional Area,  
Gurgaon, Haryana 122001

**ICT Proof Consultant**  
CKR Consulting Engineers Pvt. Ltd.  
#401, 3rd Floor, Narayana Arcade,  
Subramaniam Road, Velupillai Nagaraj,  
Basant Nagar, Bangalore - 560024

**Certification**

**Design Consultant**

**Architectural Consultant**

**Proof Consultant**

**Structural** **MEP** **ICT**

**PEAC**

**Issued By:**  
**Employer / Employer's Engineer**

GOOD FOR CONSTRUCTION  
REVISED AS PER EMPLOYER  
INSTRUCTION

REV	DESCRIPTION	DATE	DESIGN	DRWN	CHKD	APPD
1	ISSUED FOR CONSTRUCTION	04/08/20	N/A	18	N/A	FOR

**Revisions**

ARCHITECTURE	REV
STRUCTURAL	REV
ELECTRICAL	REV
ENVIRONMENTAL	REV
MECHANICAL	REV

**Checked By:** SIGN DATE CHECKED BY: SIGN DATE

**EPC Contractor**

**L&T Construction**  
Buildings & Factories

JOB No.: 017203

Project Name  
DESIGN AND CONSTRUCTION OF INDIA  
INTERNATIONAL CONVENTION & EXPO CENTRE  
SECTOR 25, DWARKA, NEW DELHI, INDIA

Drawing Status  
GOOD FOR CONSTRUCTION (GFC)

Drawing No. 00 0502 Rev. No. R0

Title:  
**LANDSCAPE PLANTING PLAN -  
UPPER CANOPY: ZONE 2**

EDRC DWG No.:  
017203-N-SP-00-WD-0502

Scale 1:500 Sheet Size A0