

**Building Legend**

01	Exhibition Hall-1
02	Exhibition Hall-2
03	Common Services below EH-3
05	Convention Center
07	Open Exhibition Area
12	HSD Yard
30	DG Yard Building
30(A)	Electrical Sub-Station Services-1
30(B)	Electrical Sub-Station Services-2

**DMRC LEGENDS**

EST- EMERGENCY STAIRCASE	— SITE BOUNDARY
FST- FIREMAN STAIRCASE	— DMRC SUBWAY/STATION
AES- ESCALATOR + STAIRCASE	— SETBACK LINE
ALT- LIFT	— PHASE-2

**LEGEND (EXACT LOCATION)**

— BUILDING LINE PHASE-1
— BASEMENT LINE PHASE-1
— BASEMENT LINE PHASE-2
— SERVICE GALLERY

**NOTE:**

1. ALL DIMENSIONS ARE IN METRE.
2. THIS DRAWINGS TO BE READ IN CONJUNCTION WITH ALL RELEVANT ARCHITECTURE, LANDSCAPE, STRUCTURE AND MEP DRAWINGS.
3. ALL EXTERNAL & INTERNAL GATE LOCATIONS TO BE REFERRED FROM 1100 SERIES OF LANDSCAPE DWGS.
4. ALL HARDSCAPE AND LANDSCAPE FINISHES TO BE REFERRED FROM 300 SERIES OF LANDSCAPE DWGS.

**Proposed fence layout**

**DMRC LEGENDS**

EST- EMERGENCY STAIRCASE	— SITE BOUNDARY
FST- FIREMAN STAIRCASE	— DMRC SUBWAY/STATION
AES- ESCALATOR + STAIRCASE	— SETBACK LINE
ALT- LIFT	— PHASE-2

**LEGEND (EXACT LOCATION)**

— BUILDING LINE PHASE-1
— BASEMENT LINE PHASE-1
— BASEMENT LINE PHASE-2
— SERVICE GALLERY

**NOTE:**

1. ALL DIMENSIONS ARE IN METRE.
2. THIS DRAWINGS TO BE READ IN CONJUNCTION WITH ALL RELEVANT ARCHITECTURE, LANDSCAPE, STRUCTURE AND MEP DRAWINGS.
3. ALL EXTERNAL & INTERNAL GATE LOCATIONS TO BE REFERRED FROM 1100 SERIES OF LANDSCAPE DWGS.
4. ALL HARDSCAPE AND LANDSCAPE FINISHES TO BE REFERRED FROM 300 SERIES OF LANDSCAPE DWGS.

**Proposed fence layout**

**Owner / Employer**

India International Convention & Exhibition Centre Limited  
Room No. 341 & 342, 3rd Floor, Hotel Akshat,  
DPT, Jyoti Nagar, New Delhi - 110011, India

**Department of Industrial Policy and Promotion Ministry of Commerce & Industry Government of India**

**Knowledge Partner**

Dehi Mumbai Industrial Corridor Development Corporation  
Room No. 341 & 342, 3rd Floor, Hotel Akshat,  
DPT, Jyoti Nagar, New Delhi - 110011, India

**Employer's Representative**

Employer Engineer  
Programme Management Consultant (PMC)

**AECOM**

**Preliminary Engineering Architecture Consultants (PEAC)**

**idm** **EPKUREJA**

Av. 24, Ministerio de B. Escala, 4, No. D-1, Anand Building, Green Park,  
New Delhi, Delhi 110016, India

**EPC Contractor**

**L&T Construction**  
Buildings & Factories  
Mount Road, Sector 10, Connaught Place,  
New Delhi, Delhi 110016, India

**EPC Contractor's Representatives**

**Design Consultant**  
Engineering Design and Research Center (EDRC)  
L&T Construction - Buildings & Factories  
Architectural Consultant  
ARCOP  
Arcop Associates Pvt. Ltd.  
A-3, Park Road, Connaught Place,  
New Delhi, Delhi 110016, India

**Structural Proof Consultant**  
Indian Institute of Technology (IIT) Madras  
Sando Road, Opposite to C. L. A. A. Road, Chennai,  
Tamil Nadu 600036, India

**MEP Proof Consultant**  
Egils India Consulting Engineers Pvt. Ltd.  
14/71, 3rd Floor, Naraina Area,  
Subhanshree Road, New Delhi, Delhi 110028, India

**ICT Proof Consultant**  
CRP Consulting Engineers Pvt. Ltd.  
14/71, 3rd Floor, Naraina Area,  
Subhanshree Road, New Delhi, Delhi 110028, India

**Certification**

**EPC Contractor**

**Design Consultant**

**Architectural Consultant**

**Proof Consultant**

**Structural**

**MEP**

**ICT**

**LEGEND**

CHAINLINK FENCE AROUND MUD

COLLAPSIBLE BOUNDARY WALL

**REVISIONS:**

NO.	DESCRIPTION	DATE	BY	CHKD	APPD
01	ISSUED FOR GOOD FOR CONSTRUCTION (GFC)	07.01.21	NI	HV	AG
02	ISSUED FOR GOOD FOR CONSTRUCTION (GFC)	05.05.20	NI	HV	AG

**Revisions**

NO.	DESCRIPTION	DATE	BY	CHKD	APPD
01	ISSUED FOR GOOD FOR CONSTRUCTION (GFC)	07.01.21	NI	HV	AG
02	ISSUED FOR GOOD FOR CONSTRUCTION (GFC)	05.05.20	NI	HV	AG

**EPC Contractor**

**L&T Construction**  
Buildings & Factories

**JOB No. : 017203**

**Project Name**

**DESIGN AND CONSTRUCTION OF INDIA INTERNATIONAL CONVENTION & EXPO CENTRE**

**SECTOR 25, DWARKA, NEW DELHI, INDIA**

**Drawing No. : 017203-A-SP-00-WD-0003**

**Rev. No. : 00**


**Scale : 1:1250**

**Sheet Size : A0**


**EDRC DWG No. : 017203-A-SP-00-WD-0003**




This drawing is the property of L&T Construction, B&F and must not be passed on to any person or body not authorised by us to receive it nor be copied or otherwise made use either in full or in part by such person or body without our prior permission in writing.

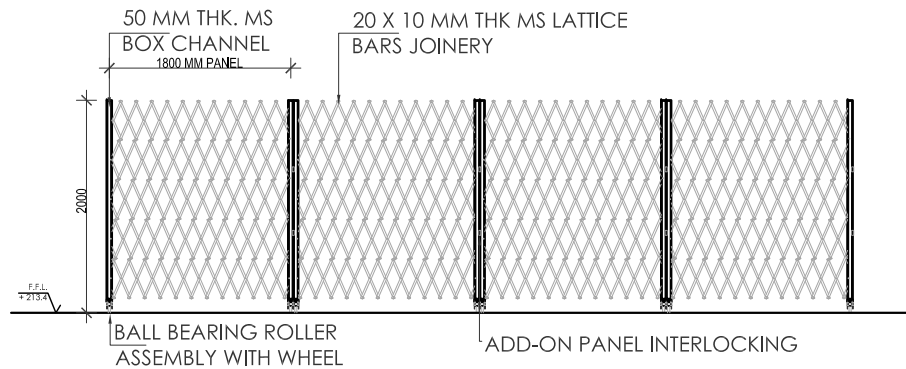


COLLAPSIBLE BOUNDARY WALL -  
TYPICAL ELEVATION

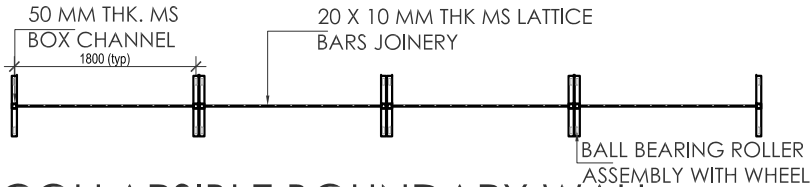

COLLAPSIBLE BOUNDARY WALL -  
PART PLAN

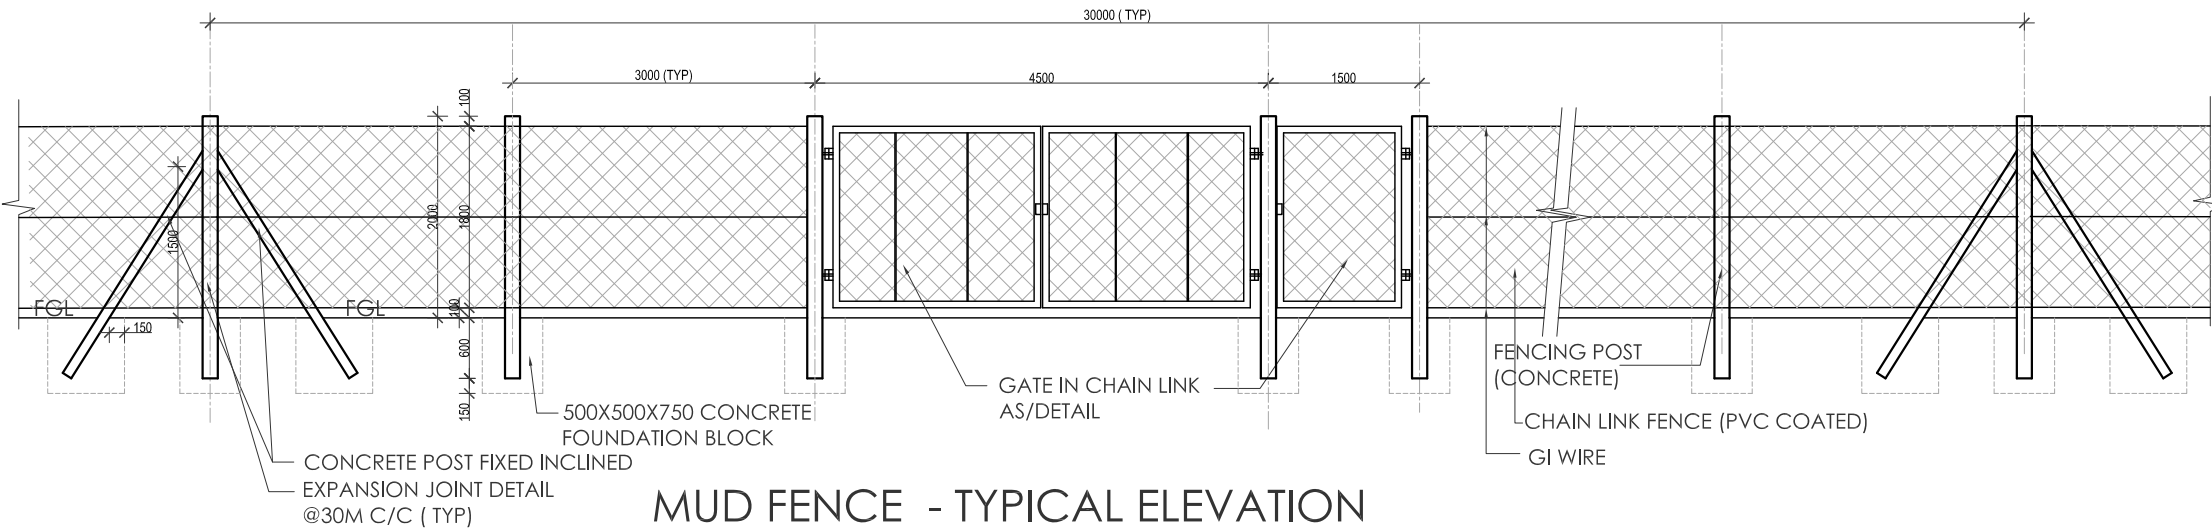

MUD FENCE - TYPICAL ELEVATION

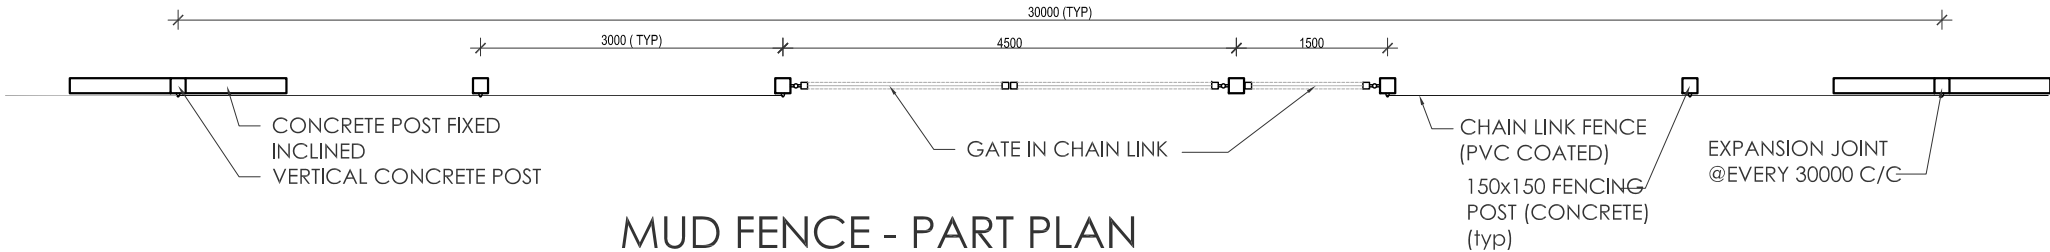

MUD FENCE - PART PLAN

CERTIFICATIONS

Sub-Contractor	EPC-Contractor	EPC-Design Consultant	Architectural Consultant	Proof Consultant	MEP	ICT

Owner / Employer

India International Convention  
& Exhibition Centre Limited  
Room No. 452A, Ministry of Commerce & Industry,  
DPP, Udyog Bhawan, New Delhi - 110011, India



Department of Industrial Policy  
and Promotion Ministry of  
Commerce & Industry  
Government of India

Knowledge Partner

Delhi Mumbai Industrial Corridor  
Development Corporation  
Room No 341 B, 3rd Floor Hotel Ashok,  
Diplomatic Enclave, 508 Chankypuri,  
New Delhi - 110021

Employer's Representative

Employer Engineer  
Programme Management Consultant (PMC)

AECOM

Preliminary Engg. Architecture Consultants (PEAC)

idom

Av. Del Monasterio de B Escorial, 4,  
28049 Madrid, Spain

CPKUREJA

No D-1, Ashirwad Building, Green Park,  
New Delhi, Delhi 110016, India

EPC Contractor

L&T Construction  
Buildings & Factories  
Mount Poonamallee Road, Manapakkam,  
P.B.No.979, Chennai - 600 089

EPC Contractor's Representatives

Design Consultant

Engineering Design and Research Center (EDRC)  
L&T Construction - Buildings & Factories

Architectural Consultant

ARCOP

Arcop Associates Pvt. Ltd.  
A-15, Pamposh Enclave - G.K.-I  
New Delhi, Delhi 110048, India

Structural Proof Consultant

Indian Institute of Technology (IIT) Madras  
Sardar Patel Rd Opposite to C.L.R.I, Adyar, Chennai,  
Tamil Nadu 600036

MEP Proof Consultant

egis

Egis India Consulting Engineers Pvt. Ltd.  
Plot No. 66, Sector 32, Institutional Area,  
Opp. Zenith Solutions, Gurugram,  
Haryana 122001

ICT Proof Consultant

CKR Consulting Engineers Pvt. Ltd.  
#47/1, 3rd Floor, Narayana Arcade,  
Subbaramachetty Road, Nellikuppam Circle,  
Basavanagudi, Bengaluru - 560004

R0	ISSUED FOR EXECUTION	08.05.23	AJ	AS	AJ	AJ
REV	DESCRIPTION	DATE	DSGN	DRWN	CHKD	APPD

Revisions

ARCHITECTURE		FPS			
STRUCTURAL		PIPING			
ELECTRICAL		PHE			
ELV SYSTEM		GIS			
HVAC		GEOTECH.			
CHECKED BY	SIGN	DATE	CHECKED BY	SIGN	DATE

EPC Contractor

L&T Construction  
Buildings & Factories

JOB No : O17203

Project Name

DESIGN AND CONSTRUCTION OF INDIA  
INTERNATIONAL CONVENTION & EXPO CENTRE  
SECTOR 25, DWARKA, NEW DELHI, INDIA

Drawing Status

FABRICATION / SHOP DRAWING (SHD)

Drawing No

N	00	505	R0
---	----	-----	----

Rev. No

Title :

FENCING DETAILS  
TYPICAL DETAILS

DWG No :  
017203-N-SP-00-SH-00-01-505

Scale :

1:75

Sheet Size

A3